

\\DAVINCIServer\Project Files\020156-00-0000 CHAMPAIGN COUNTY AE SERVICES ROOFING PROJECTS\02_CAD\000_CENTRAL\Salt Dome & Salt Brine Shed\020156_Champaign County_Salt Dome-Salt Brine Shed.dwg

ABBREVIATIONS

A		L	
ACT	ACOUSTICAL CEILING TILE	LAV	LAVATORY
AD	AREA DRAIN	M	
AFF	ABOVE FINISHED FLOOR	MATL	MATERIAL
ALUM	ALUMINUM	MAX	MAXIMUM
ANOD	ANODIZED	MECH	MECHANICAL
APPROX	APPROXIMATE	MFR	MANUFACTURER
B		MIN	MINIMUM
BSMT	BASEMENT	MO	MASONRY OPENING
BTTM	BOTTOM OF	MRGWB	MOISTURE-RESISTANT GYPSUM WALL BOARD
C		MTD	MOUNTED
C/C	CENTER TO CENTER	MTL	METAL
CIP	CAST IN PLACE	N	
CJ	CONTROL JOINT	NIC	NOT IN CONTRACT
CLG	CEILING	NO	NUMBER
CLR	CLEAR	NOM	NOMINAL
CMU	CONCRETE MASONRY UNIT	O	
CO	CLEAN OUT	OC	ON CENTER
COL	COLUMN	OH	OPPOSITE HAND
CONC	CONCRETE	OZ	OUNCE
CONST JT	CONSTRUCTION JOINT	P	
CONT	CONTINUOUS	POC	PRE-CAST CONCRETE
CPT	CARPET	PLUMB	PLUMBING
CT	CERAMIC TILE	PNT	PAINT/PAINTED
D		PSI	POUNDS PER SQUARE INCH
DBL	DOUBLE	PT	PRESSURE TREATED
DEMO	DEMOLISH	PVC	POLYVINYL CHLORIDE
DIA	DIAMETER	R	
DIMS	DIMENSIONS	R	RADIUS
DN	DOWN	RBR	RUBBER
DTL	DETAIL	RCP	REFLECTED CEILING PLAN
DWG	DRAWING	RD	ROOF DRAIN
E		REINF	REINFORCED
EA	EACH	REOD	REQUIRED
EJ	EXPANSION JOINT	RM	ROOM
EL	ELEVATION	S	
ELEC	ELECTRICAL	SF	SQUARE FOOT
ELEV	ELEVATOR / ELEVATION	SIM	SIMILAR
EPDM	ETHYLENE PROPYLENE DIENE ROOFING	SOG	SLAB ON GRADE
EQ	EQUAL	SPEC	SPECIFIED OR SPECIFICATION
EXIST	EXISTING	SPK	SPRINKLER
EXT	EXTERIOR	SQ	SQUARE
F		SSTL	STAINLESS STEEL
FD	FLOOR DRAIN	STC	SOUND TRANSMISSION COEFFICIENT
FE	FIRE EXTINGUISHER	STL	STEEL
FEC	FIRE EXTINGUISHER CABINET	STRUCT	STRUCTURAL
FFE	FINISHED FLOOR ELEVATION	T	
FIN	FINISH	T&G	TONGUE & GROOVE
FLR	FLOOR	TI	TOP OF
FND	FOUNDATION	T/D	TELEPHONE/DATA
FO	FACE OF	TELE	TELEPHONE
FTG	FOOTING	TLT	TOILET
G		TOC	TOP OF CONCRETE
GA	GAUGE	TOS	TOP OF STEEL / STRUCTURE
GALV	GALVANIZED	TOW	TOP OF WALL
GWB	GYPSUM WALL BOARD	TYP	TYPICAL
H		U	
HC	HOLLOW CORE	UNO	UNLESS NOTED OTHERWISE
HM	HOLLOW METAL	V	
HVAC	HEATING, VENTILATING, AND AIR CONDITIONING	VIF	VERIFY IN FIELD
I		VP	VISION PANEL
INSUL	INSULATION / INSULATED	W	
INT	INTERIOR	WI	WITH
IRGWB	IMPACT RESISTANT GYPSUM WALLBOARD	WD	WOOD
		WWF	WELDED WIRE FABRIC

COUNTY HIGHWAY SALT DOME ASPHALT SHINGLE REPLACEMENT PROJECT

ITB # : 2021-010

PROJECT NO : 020156
ISSUED FOR BID

DRAWING MATRIX

Sheet Number	Sheet Name
GENERAL	
G100	COVER SHEET
G111	ARCHITECTURAL SITE PLAN - SALT DOME
ARCHITECTURAL	
D200	SALT DOME ROOF PLAN - EXISTING/DEMO
A200	SALT DOME ROOF PLAN - NEW WORK
A901	SALT DOME ARCHITECTURAL DETAILS

SCOPE OF WORK

WORK GENERALLY INCLUDES BUT IS NOT LIMITED TO THE FOLLOWING:

SALT DOME:


- REMOVE EXISTING ASPHALT SHINGLE SYSTEM AND UNDERLAYMENT COMPLETELY DOWN TO ROOF DECK
- REMOVE EXISTING FLASHING WHERE INDICATED ON DRAWINGS.
- INSTALL ROOF UNDERLAYMENT, AND ASPHALT SHINGLE SYSTEM
- INSTALL METAL FLASHINGS.

APPLICABLE BUILDING CODES


GOVERNING CODES:

- INTERNATIONAL BUILDING CODE 2009
- INTERNATIONAL FIRE CODE 2009
- ILLINOIS STATE PLUMBING CODE
- INTERNATIONAL MECHANICAL CODE 2009
- AMERICAN NATIONAL STANDARD INSTITUTE (ANSI)
- ANSI C2 - NATIONAL ELECTRICAL SAFETY CODE
- AMERICAN STANDARD TESTING MATERIALS (ASTM)
- NATIONAL FIRE PROTECTION ASSOCIATION (NFPA) LIFE SAFETY CODE (LSC) NFPA 101
- NATIONAL FIRE CODE (NFC) 220
- SHEET METAL AND AIR CONDITIONING CONTRACTORS NATIONAL ASSOCIATION (SMACNA)
- UNDERWRITERS' LABORATORIES, INC. (UL)
- ICEA - STANDARDS FOR WIRE AND CABLE

SYMBOLS LEGEND

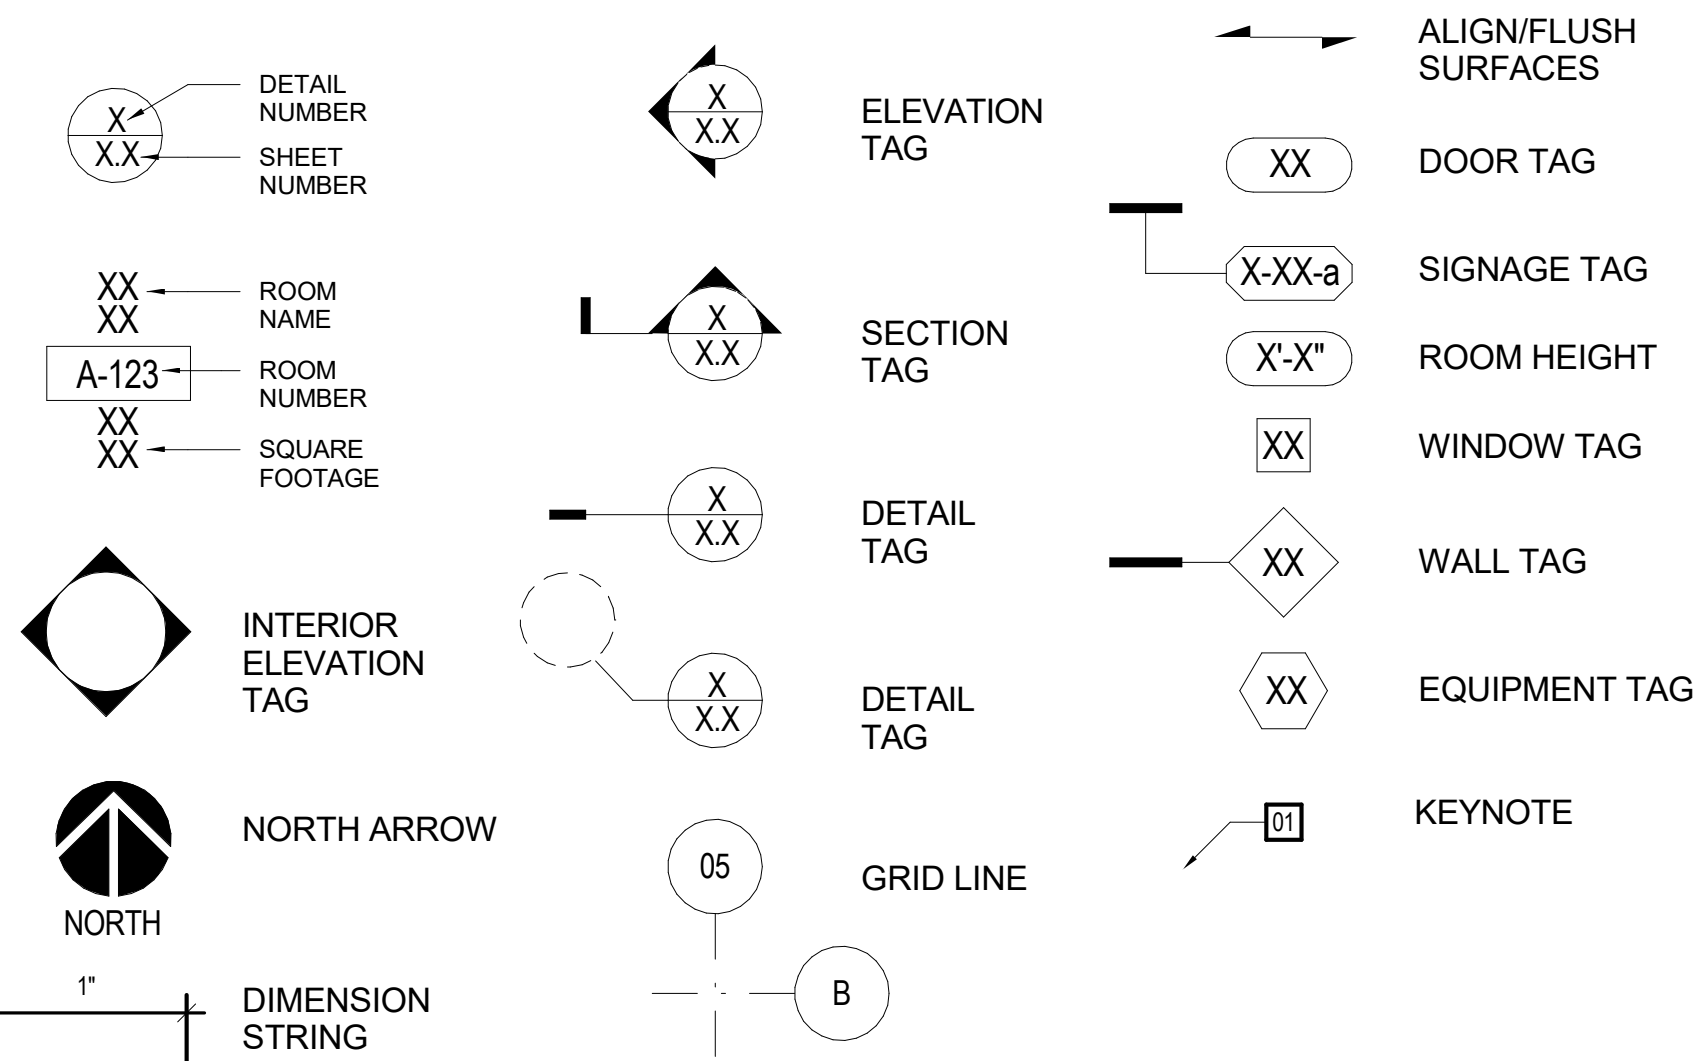

SITE LOCATION MAP

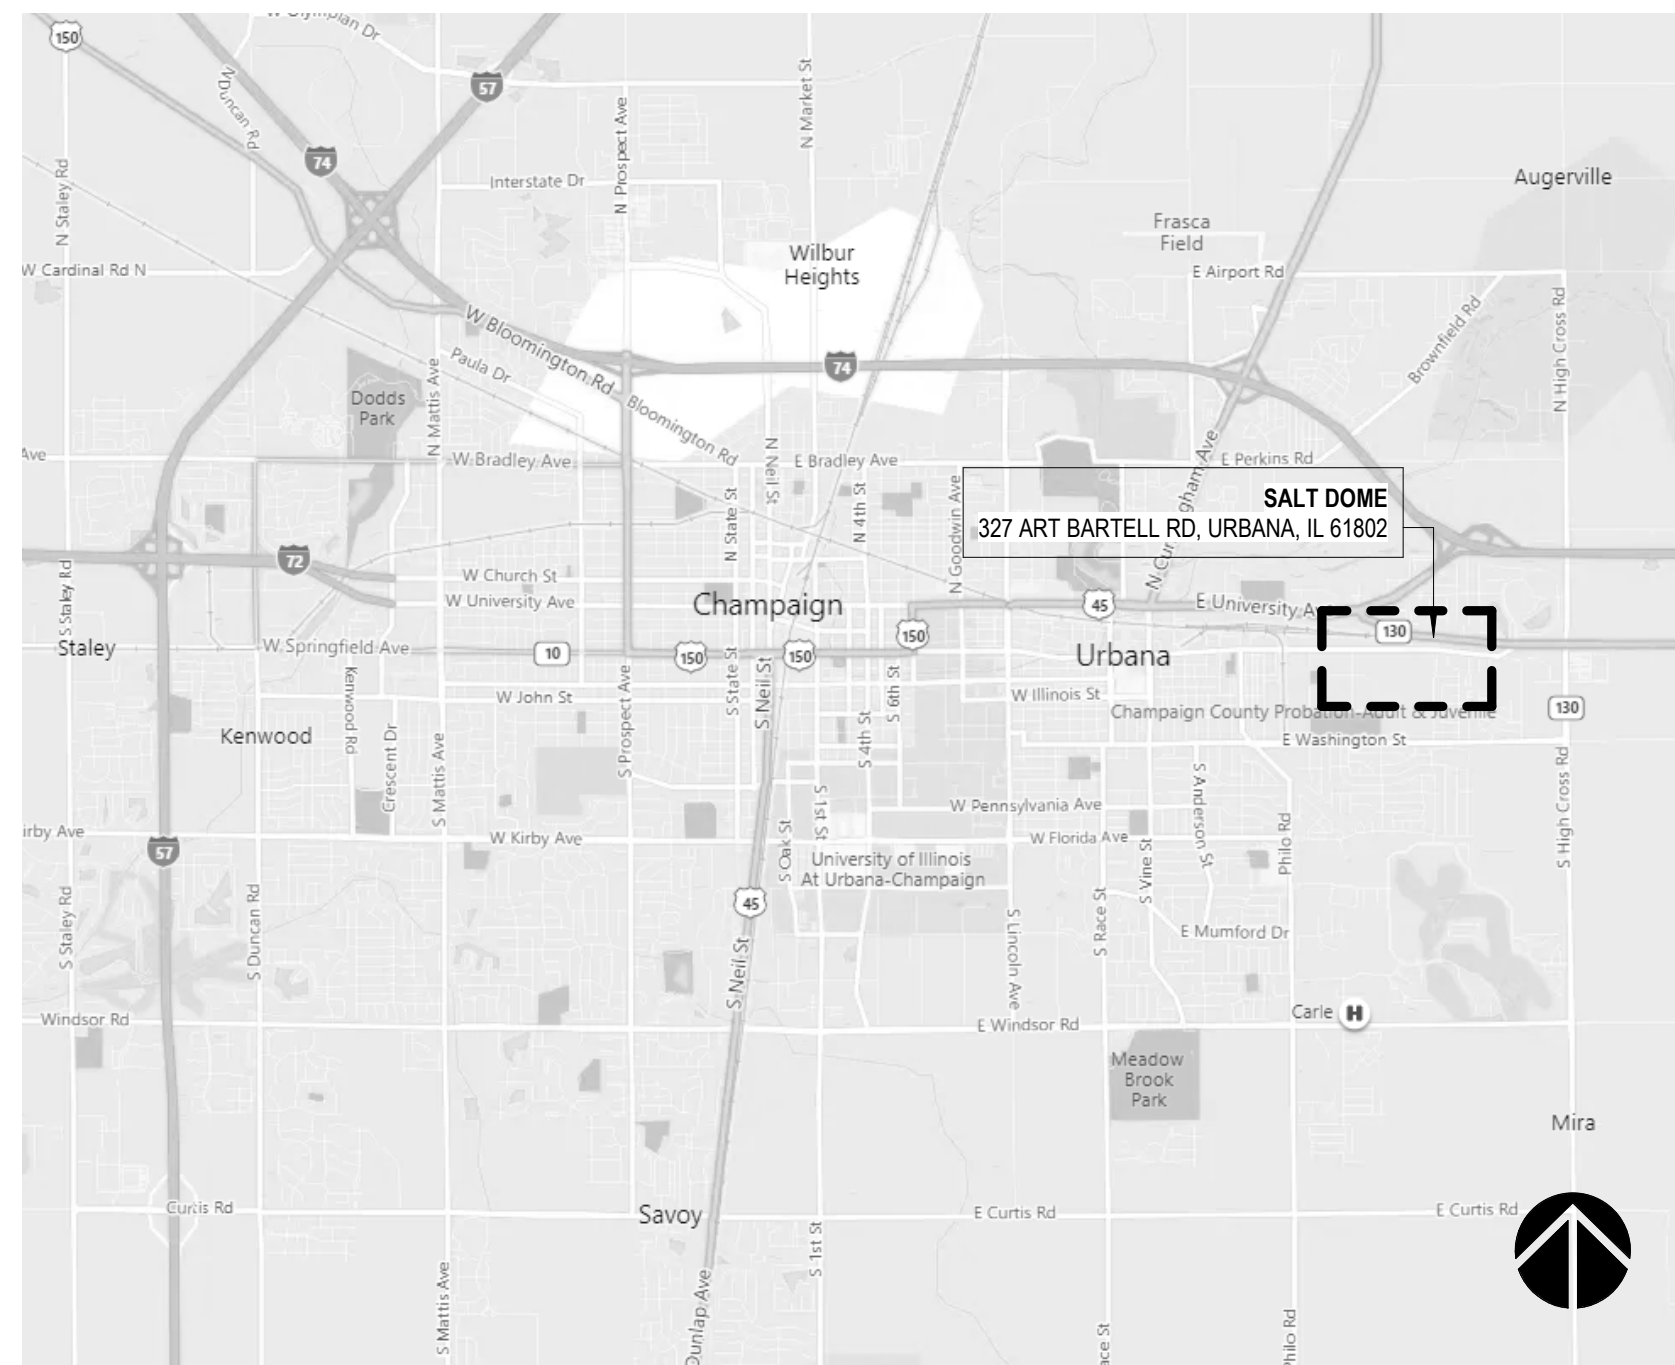

t 217.363.3375
f 312.440.2303
www.baileyedward.com

1103 South Mattis Ave
Champaign, IL
61821-4829

©2021 Bailey Edward Design
Design Firm License No. 184-001962

Issue Date	Drawing Set Title
9/10/2021	ISSUED FOR BID

ROOF REPLACEMENT ITB
#2021-010


SALT DOME

Drawing Title

COVER SHEET

Expiration Date of Seal: 11-30-2021

BE Project No:
020156


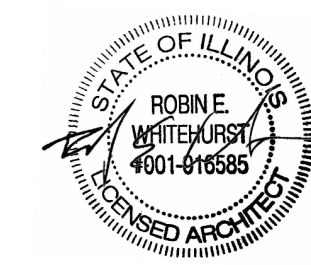


Drawn By: JS

Drawing No:

G100


\\DAVINC\server\Project Files\020156-00-0000 CHAMPAIGN COUNTY AE SERVICES ROOFING PROJECTS\02_CAD\00_CENTRAL\Salt Dome & Salt Brine Shed\020156_Champaign County_Salt Dome-Shed_R2020.rvt

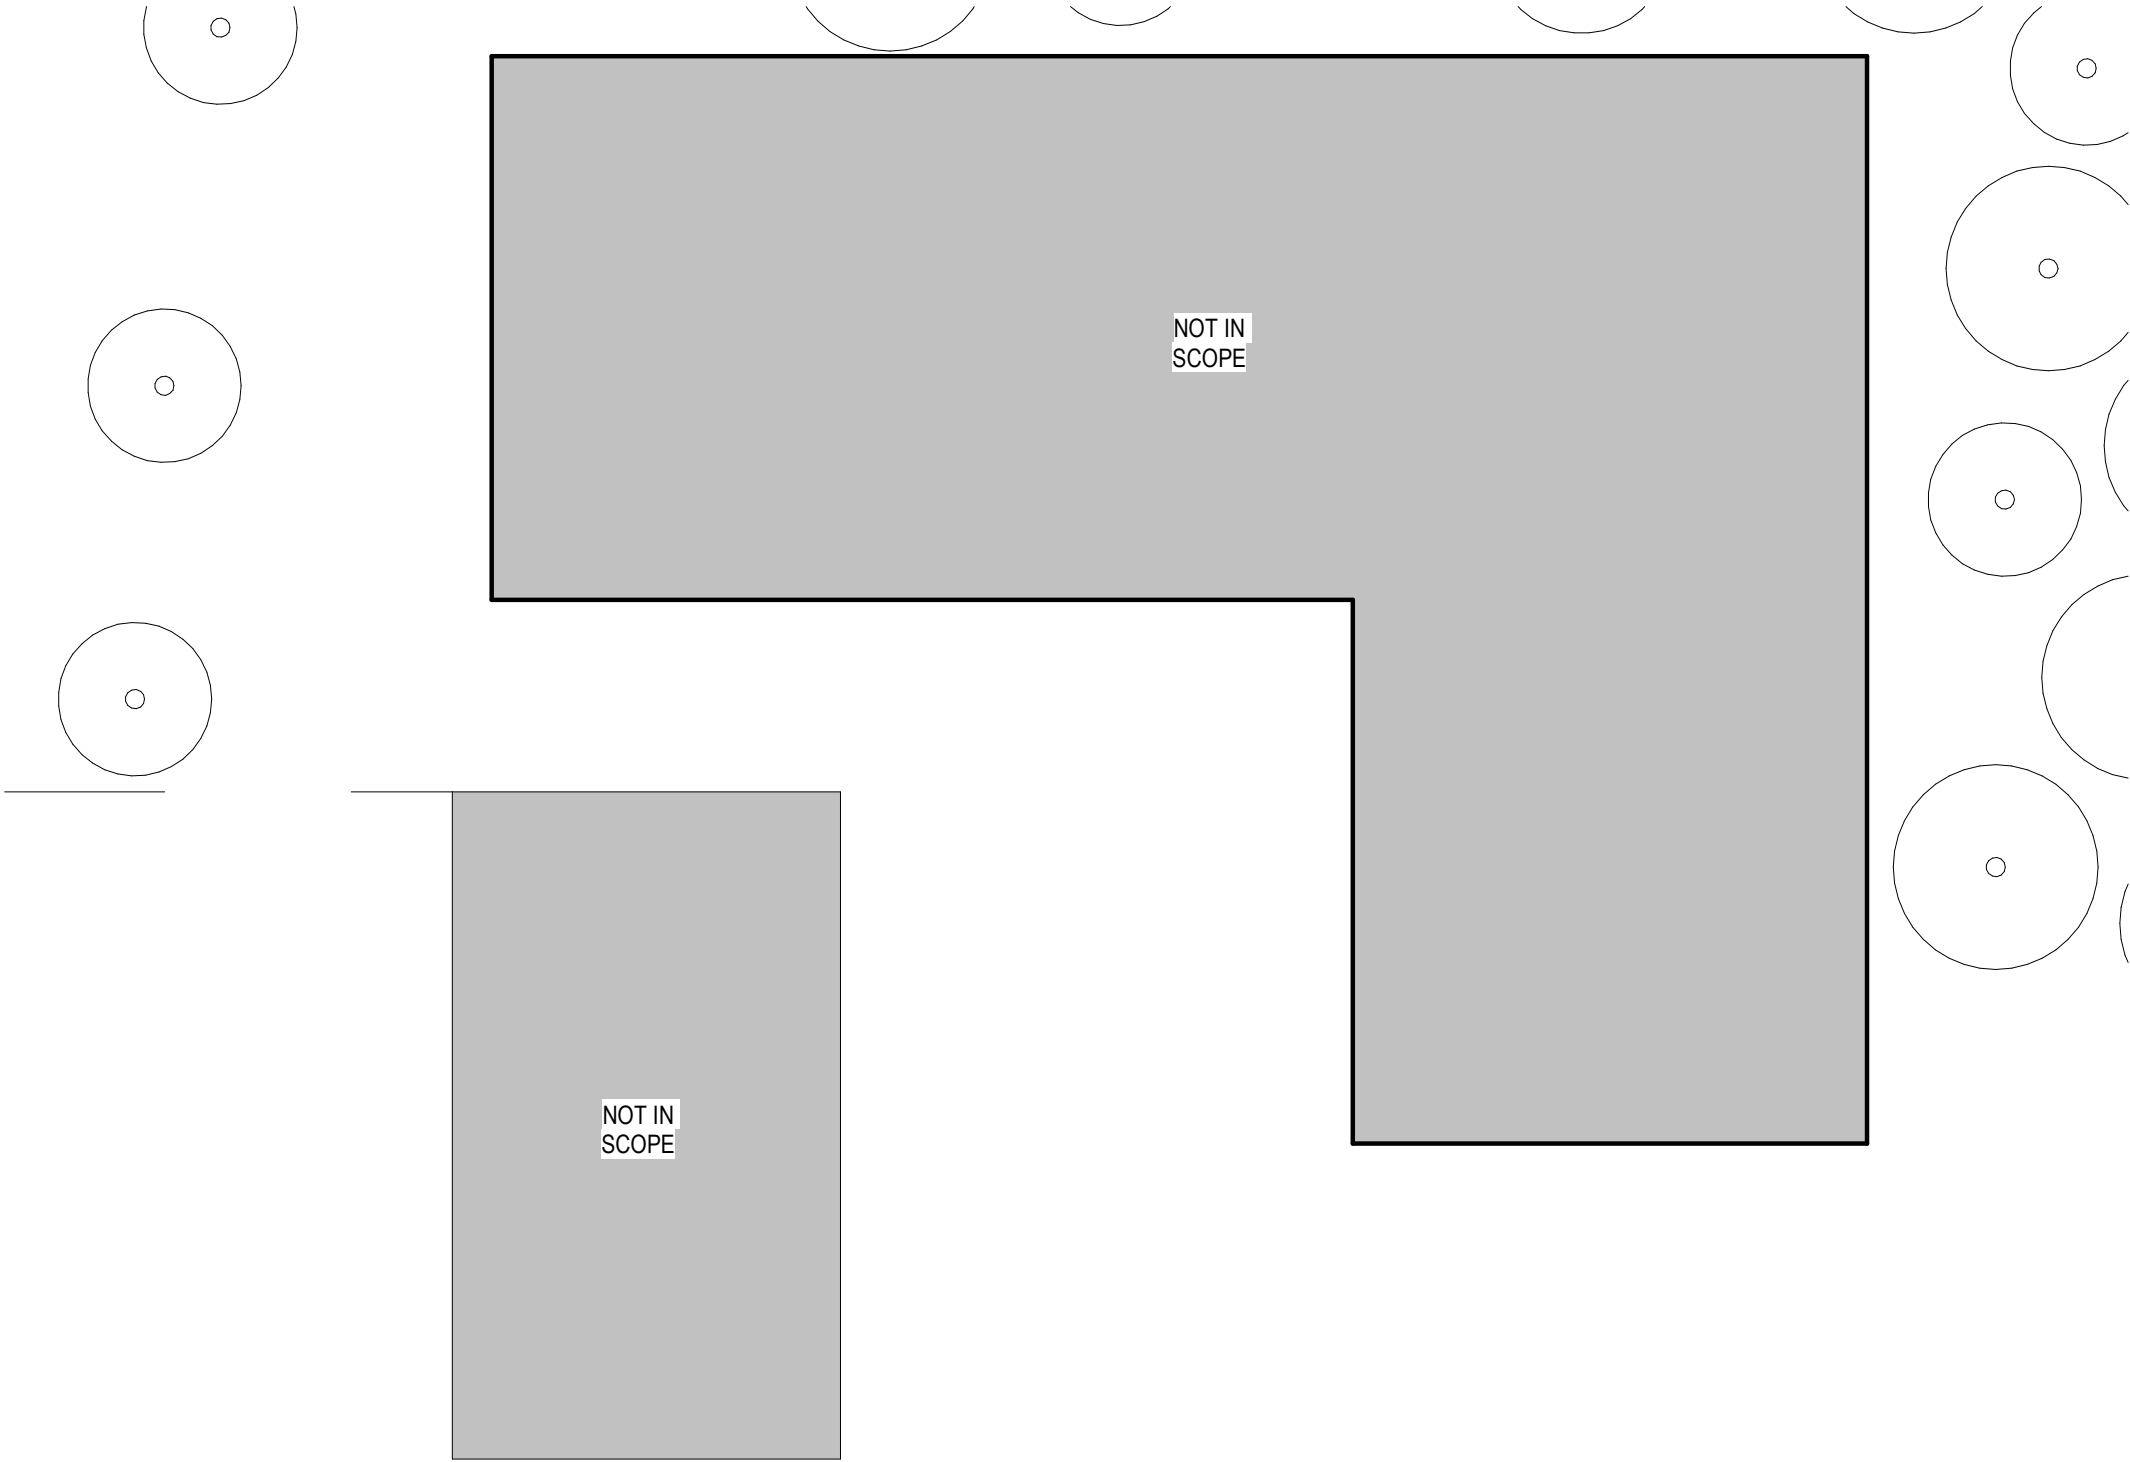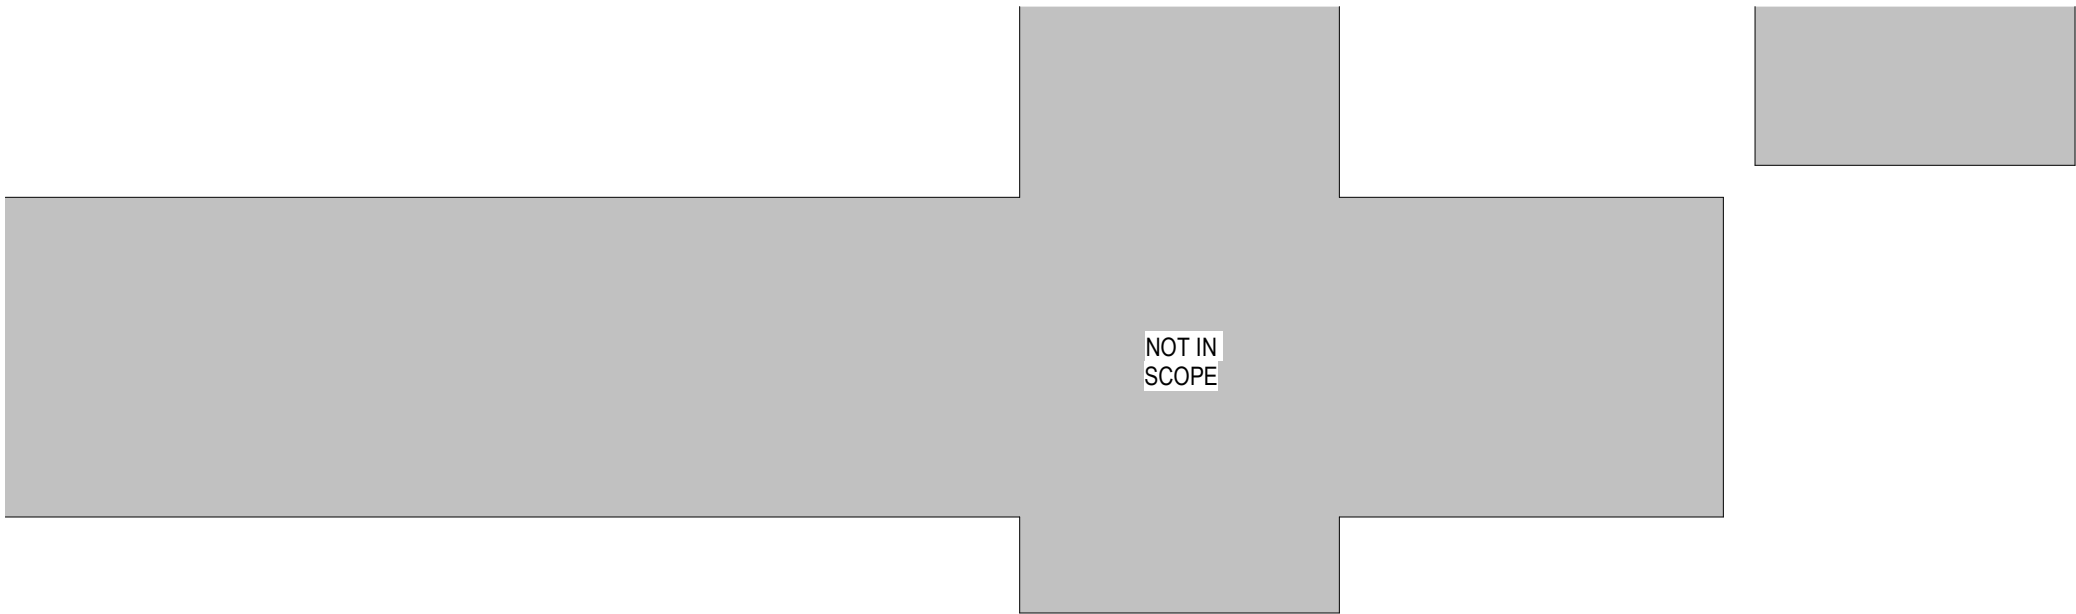

SITE PLAN LEGEND

 EXISTING TREE

 NOT IN SCOPE

 
 AREA OF WORK

SITE PLAN NOTES


1. EXISTING DOME OPENING, AND CONVEYOR SYSTEM.

2. EXISTING STORAGE TANK AND EQUIPMENT.

3. LAYDOWN AREA.

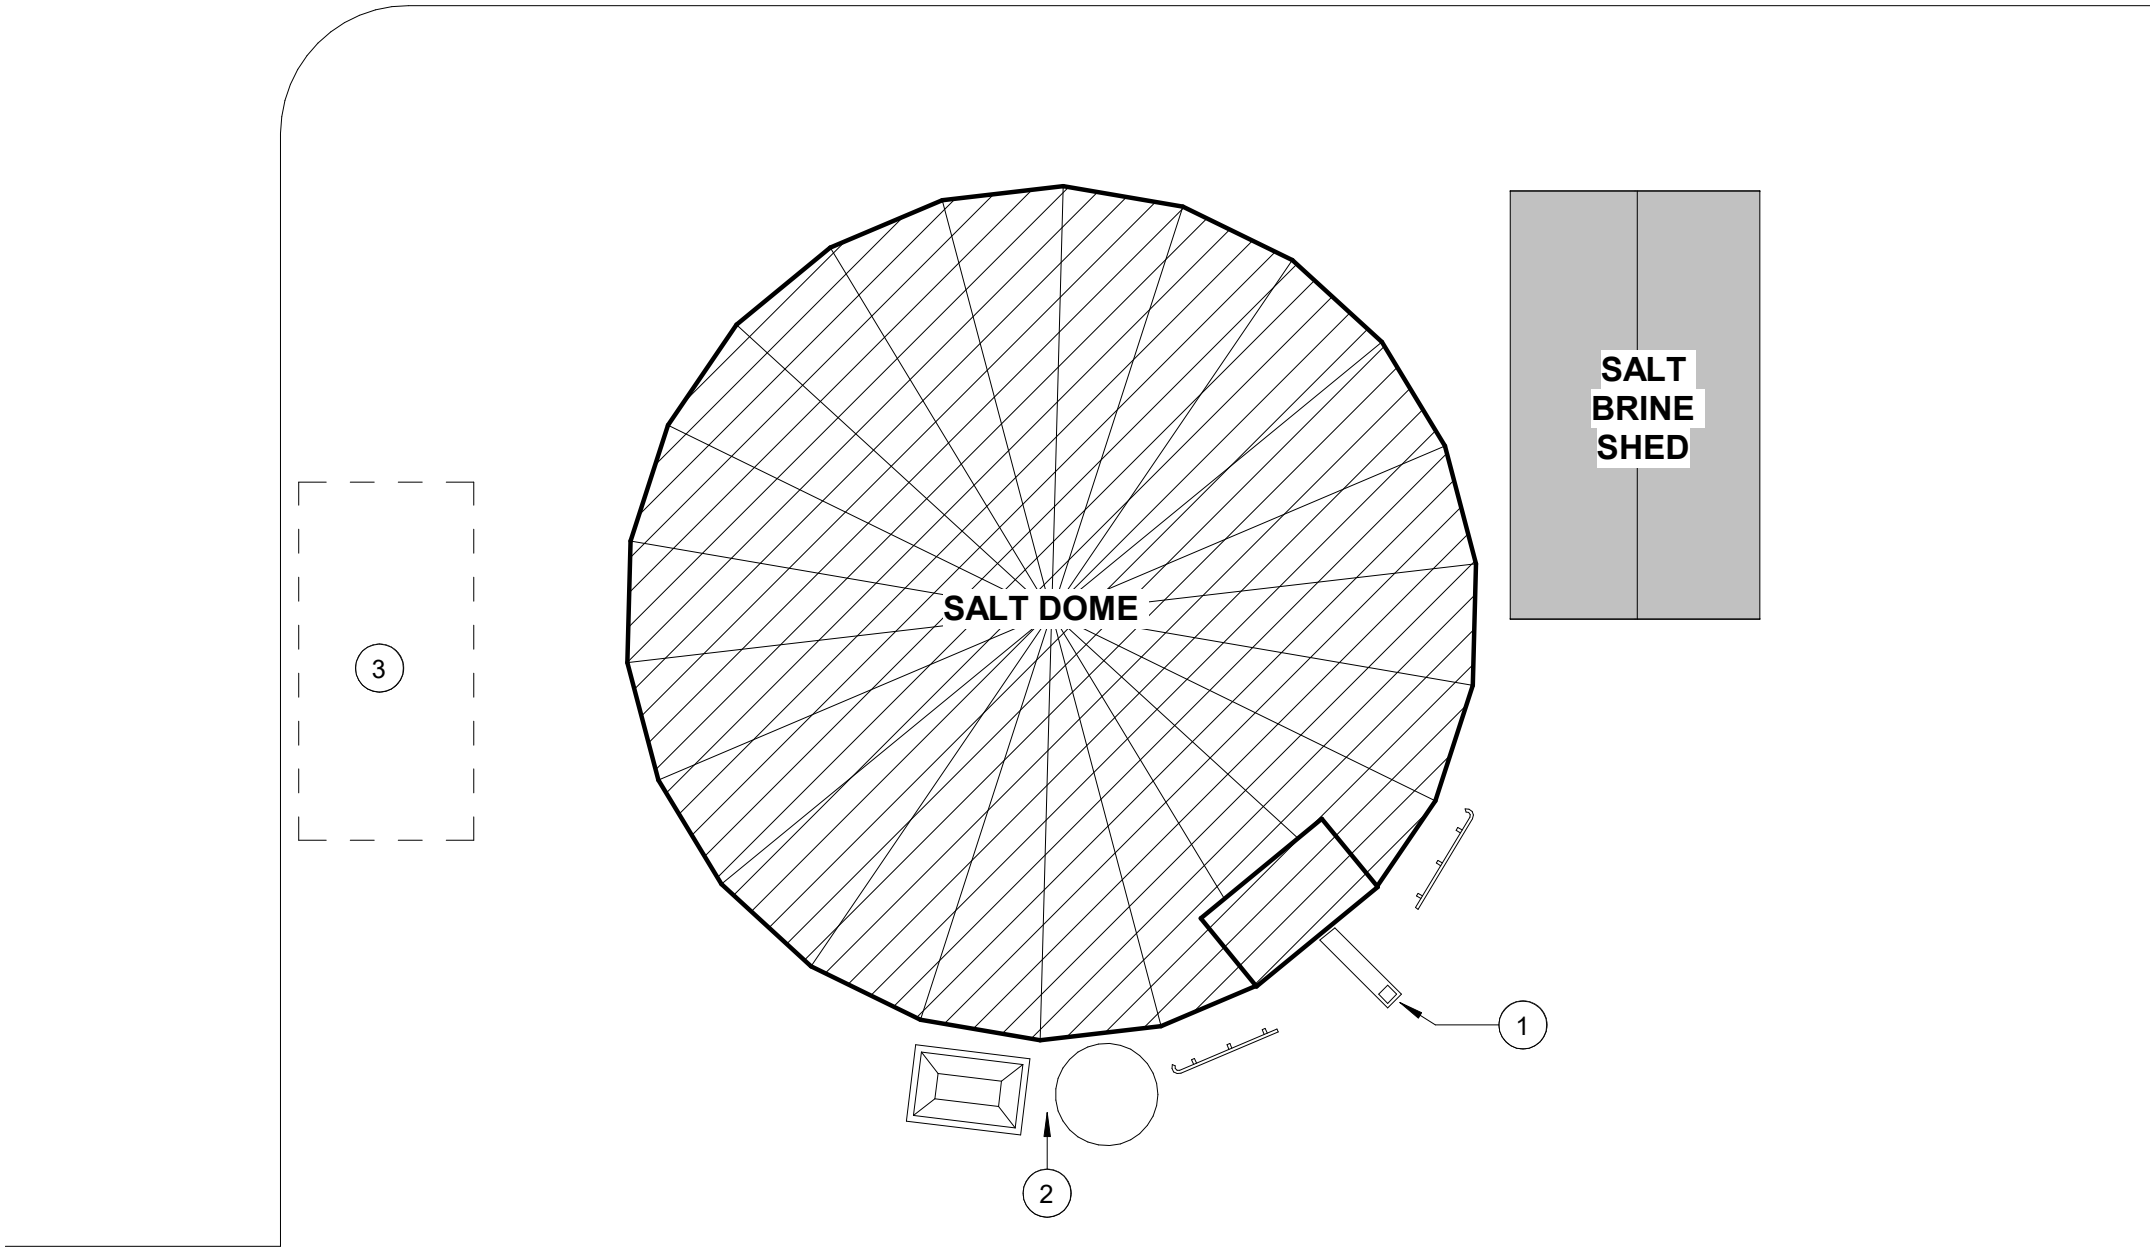

ART BARTELL RD

 

1

ARCHITECTURAL SITE PLAN

1" = 30'-0"

0

20'

40'

60'





bailey edward


t 217.363.3375

f 312.440.2303


www.baileyedward.com

1103 South Mattis Ave
Champaign, IL
61821-4829

©2021 Bailey Edward Design
Design Firm License No. 184-001962

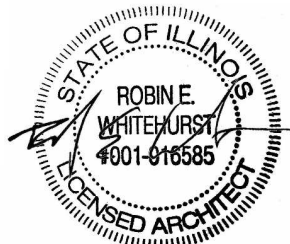Issue Date		Title	
9/10/2021		Drawing Set Title ISSUED FOR BID	
ROOF REPLACEMENT ITB #2021-010			
SALT DOME			
Drawing Title			
ARCHITECTURAL SITE PLAN - SALT DOME			
Expiration Date of Seal: 11-30-2021		BE Project No. 020156	
		Drawn By: JS	
		Drawing No. G111	

\\DAVINCIServer\Project Files\020156-00-0000 CHAMPAIGN COUNTY AE SERVICES ROOFING PROJECTS\02_CAD\00_CENTRAL\Salt Dome & Salt Brine Shed\020156_Champaign County_Salt Dome-Salt Brine Shed_R2020.rvt

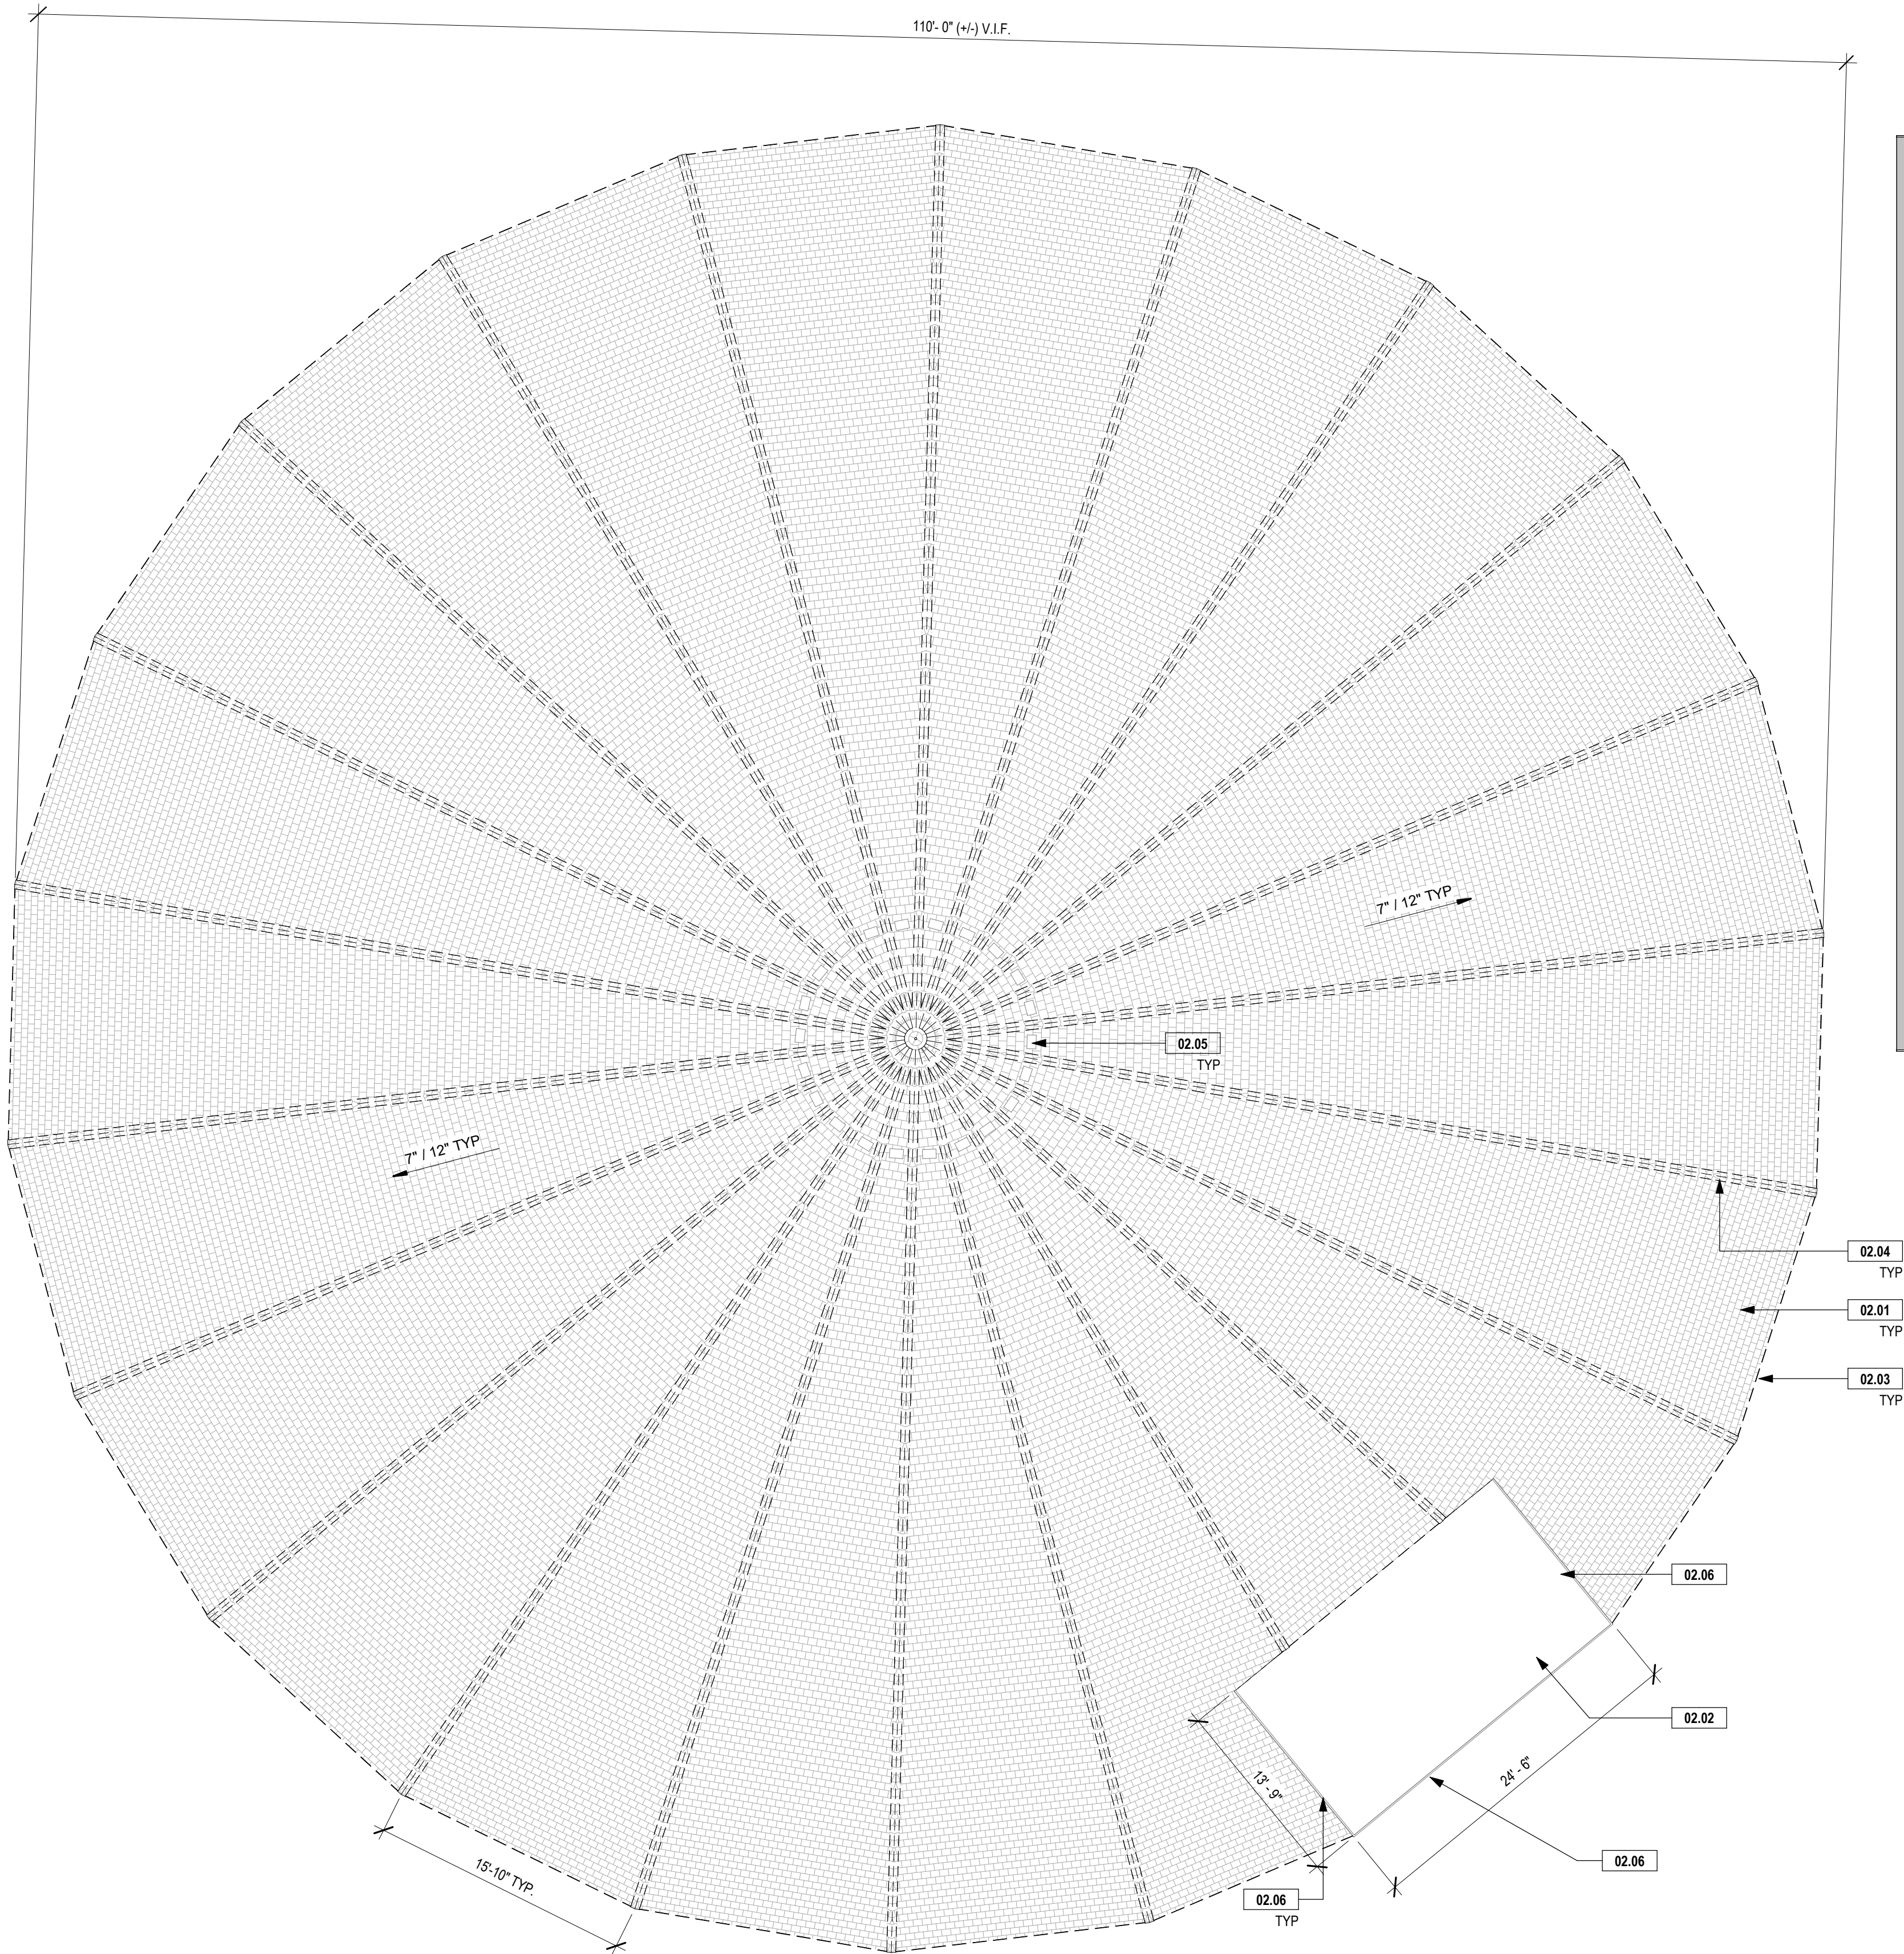

DEMOLITION PLAN LEGEND


- AREA NOT IN SCOPE OF WORK
- EXISTING TO BE DEMOLISHED
- EXISTING TO REMAIN
- SHINGLE ROOFING SYSTEM

GENERAL NOTES

- PROTECT EXISTING CONSTRUCTION TO REMAIN FROM ANY / ALL DAMAGE.
- TEMPORARILY REMOVE EXISTING SURFACE-MOUNTED ELECTRICAL CONDUIT AS REQUIRED TO PERFORM WORK.

SHEET KEYNOTES

- 02.01 REMOVE EXISTING SHINGLE ROOF SYSTEM IN ITS ENTIRETY.
- 02.02 REMOVE EXISTING EPDM ROOF SYSTEM IN ITS ENTIRETY.
- 02.03 REMOVE EXISTING METAL EDGE FLASHING, RIDGE FLASHING & WOOD FASCIA IN ITS ENTIRETY.
- 02.04 REMOVE EXISTING RIDGE SHINGLES SYSTEM IN ITS ENTIRETY.
- 02.05 EXISTING ROOF VENTS TO REMAIN.
- 02.06 REMOVE EXISTING 1X WOOD FASCIA

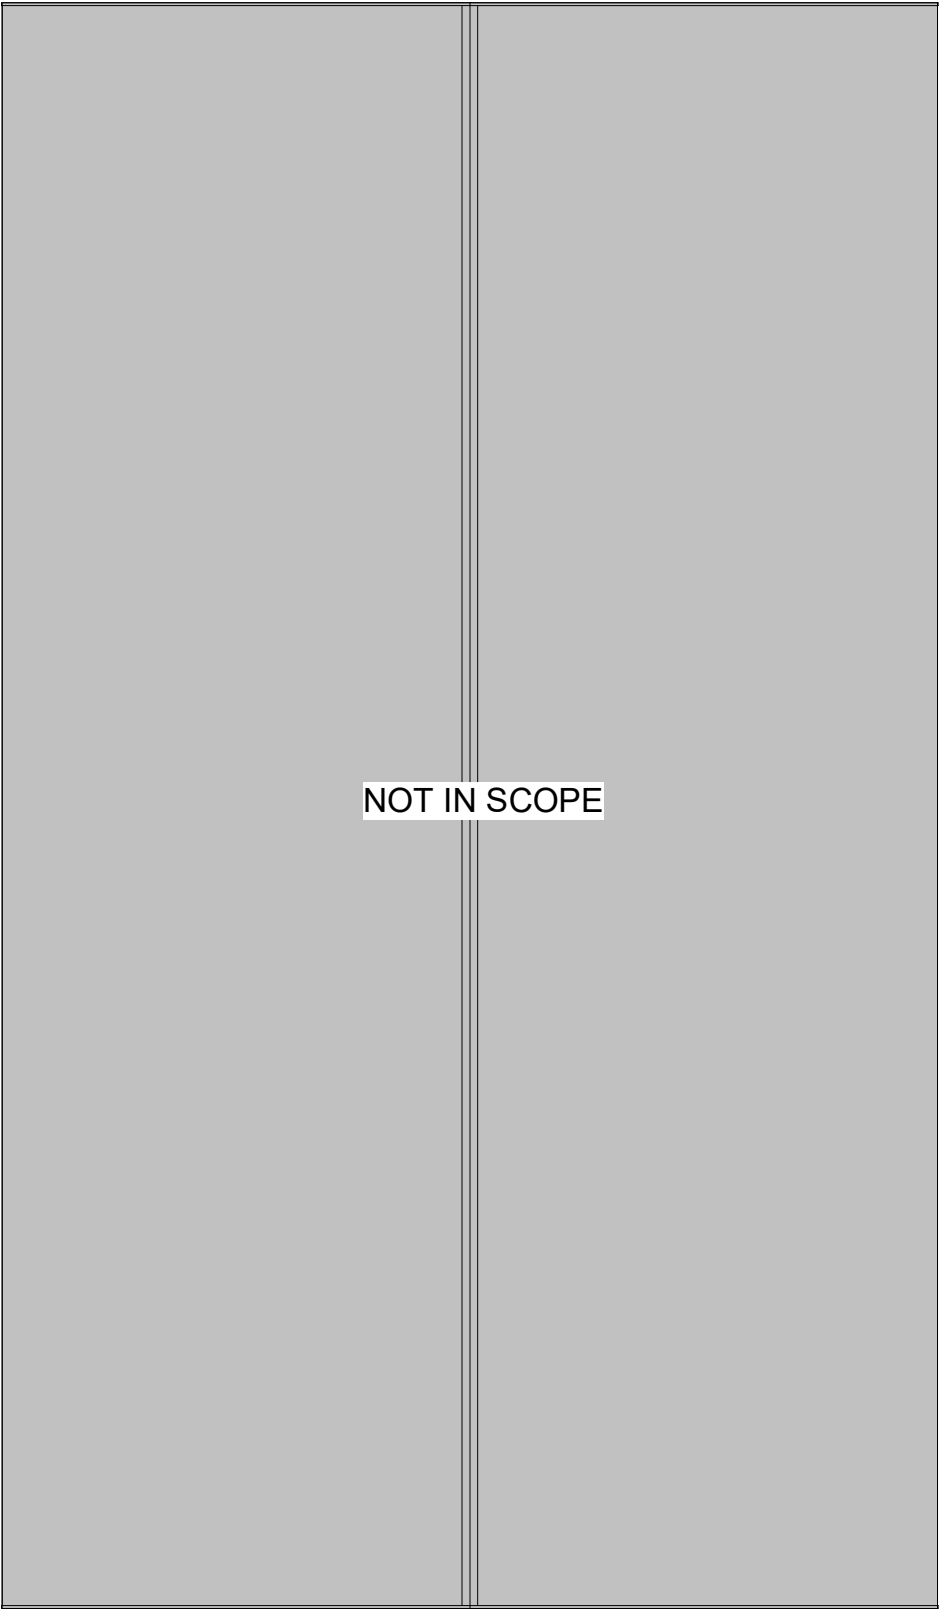

1 ROOF PLAN - EXISTING/DEMO

1/8" = 1'-0"



bailey edward

t 217.363.3375
f 312.440.2303
www.baileyedward.com

1103 South Mattis Ave
Champaign, IL
61821-4829

©2021 Bailey Edward Design
Design Firm License No. 184-001962

Issue Date	Drawing Set Title
9/10/2021	ISSUED FOR BID


ROOF REPLACEMENT ITB
#2021-010

SALT DOME

SALT DOME ROOF
PLAN -
EXISTING/DEMO

Expiration Date of Seal: 11-30-2021


BE Project No:
020156

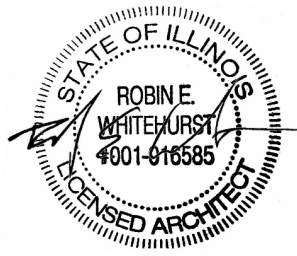

Drawn By: JS

Drawing No:
D200

\\DAVINCIServer\Project Files\020156-00-0000 CHAMPAIGN COUNTY AE SERVICES ROOFING PROJECTS\02_CAD\00_CENTRAL\Salt Dome & Salt Brine Shed\020156_Champaign County Salt Dome-Salt Brine Shed_R2020.rvt

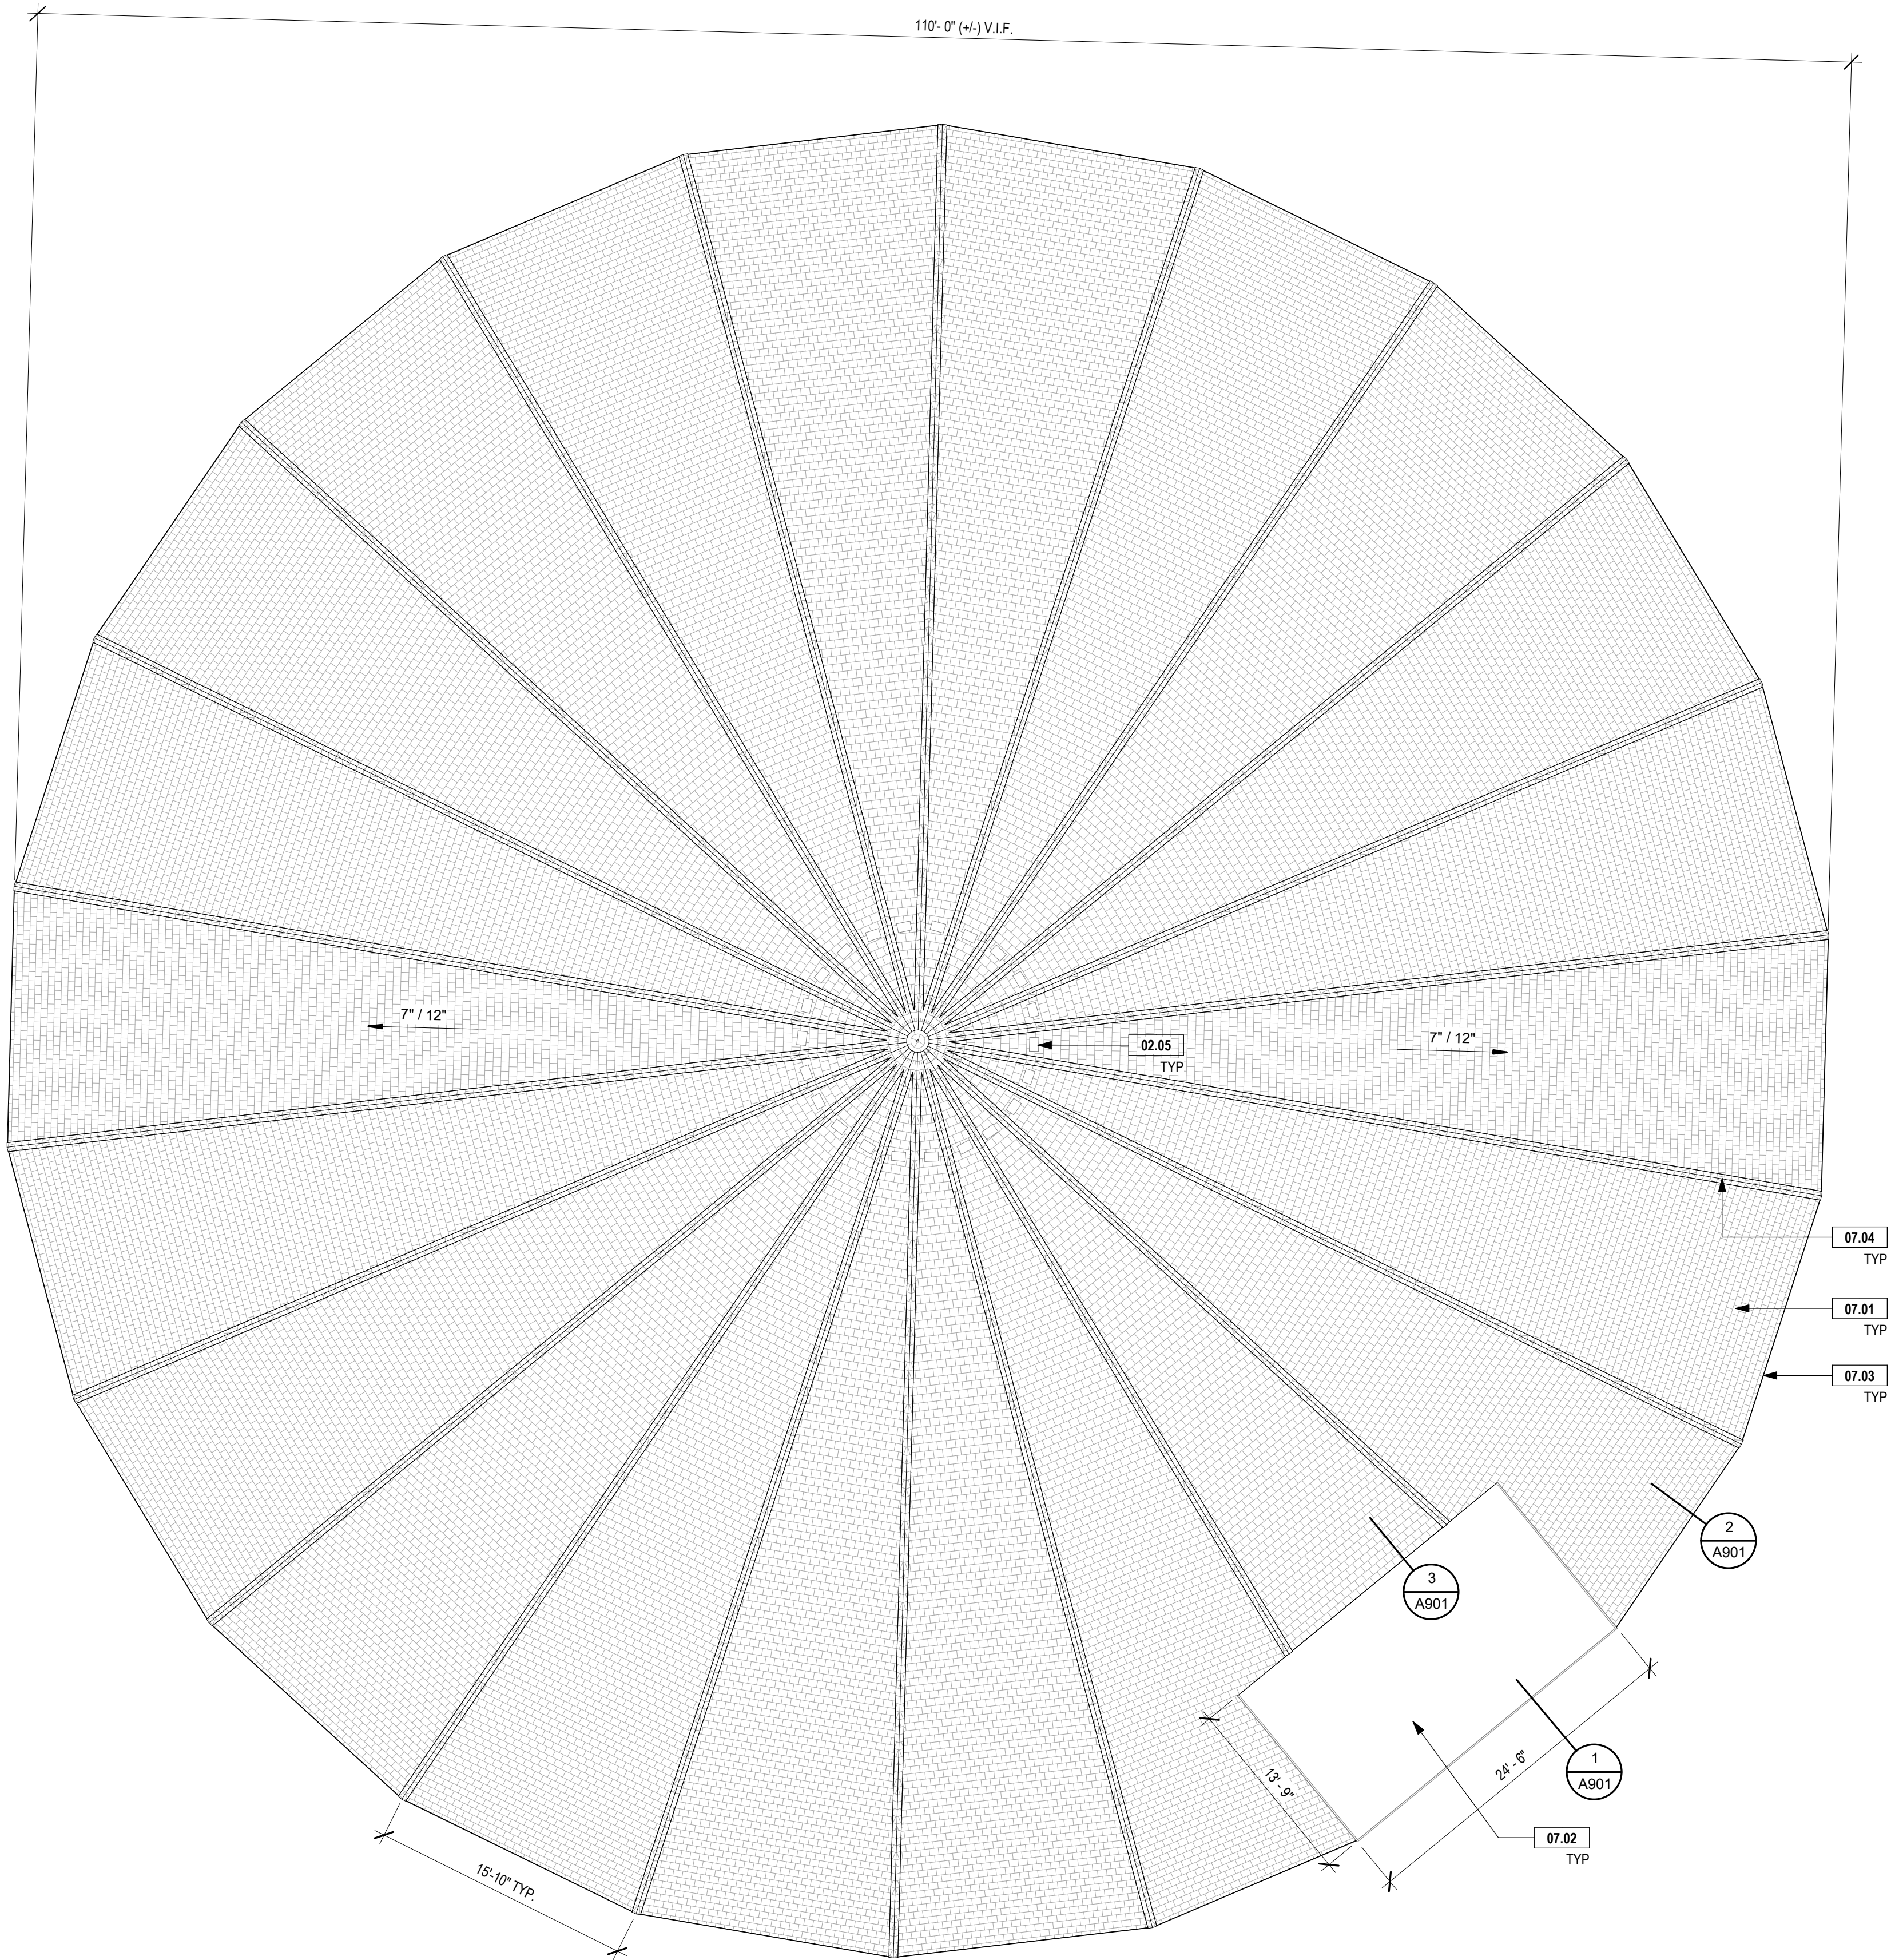

NEW WORK PLAN LEGEND


- AREA NOT IN SCOPE OF WORK
- EXISTING TO REMAIN
- NEW WORK
- SHINGLE ROOFING SYSTEM

GENERAL NOTES

- PROTECT EXISTING CONSTRUCTION TO REMAIN FROM ANY / ALL DAMAGE.
- TEMPORARILY REMOVE EXISTING SURFACE-MOUNTED ELECTRICAL CONDUIT AS REQUIRED TO PERFORM WORK.

SHEET KEYNOTES

- 02.05 EXISTING ROOF VENTS TO REMAIN.
- 07.01 INSTALL NEW SHINGLE ROOF SYSTEM.
- 07.02 INSTALL NEW EPDM ROOF SYSTEM.
- 07.03 INSTALL NEW METAL EDGE FLASHING, RIDGE FLASHING & WOOD FASCIA IN ITS ENTIRETY.
- 07.04 INSTALL NEW RIDGE SHINGLE SYSTEM.

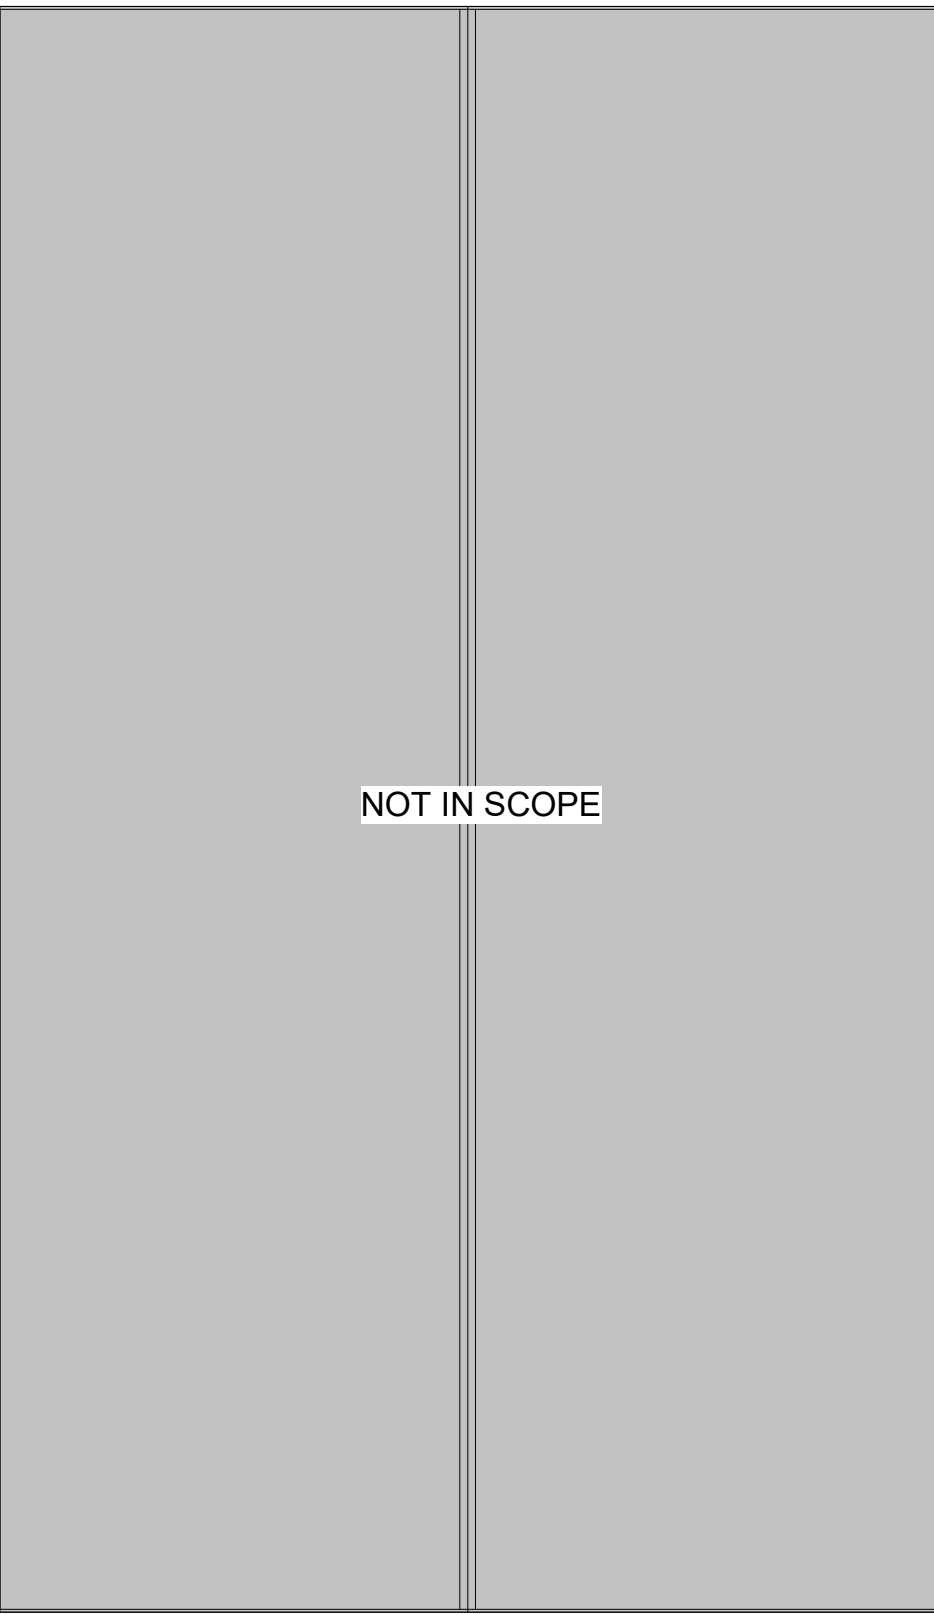

1 ROOF PLAN - NEW WORK
1/8" = 1'-0"



bailey edward

t 217.363.3375
f 312.440.2303
www.baileyedward.com

1103 South Mattis Ave
Champaign, IL
61821-4829


©2021 Bailey Edward Design
Design Firm License No. 184-001962

Issue Date	Drawing Set Title
9/10/2021	ISSUED FOR BID

ROOF REPLACEMENT ITB
#2021-010

SALT DOME

SALT DOME ROOF
PLAN - NEW WORK

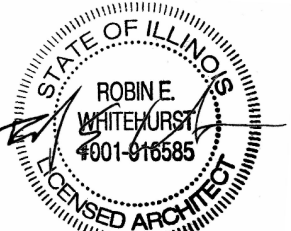Expiration Date of Seal: 11-30-2021	BE Project No: 020156
	Drawn By: JS
	Drawing No: A200

\\DAVINCI\server\Project Files\020156-00-0000 CHAMPAIGN COUNTY AE SERVICES ROOFING PROJECTS\02_CAD\00_REV\IT000_CENTRAL\Salt Dome & Salt Brine Shed\020156_Champaign County_Salt Dome-Salt Brine Shed_R2020.rvt




bailey edward



t 217.363.3375
f 312.440.2303
www.baileyedward.com

1103 South Mattis Ave
Champaign, IL
61821-4829


©2021 Bailey Edward Design
Design Firm License No. 184-001962

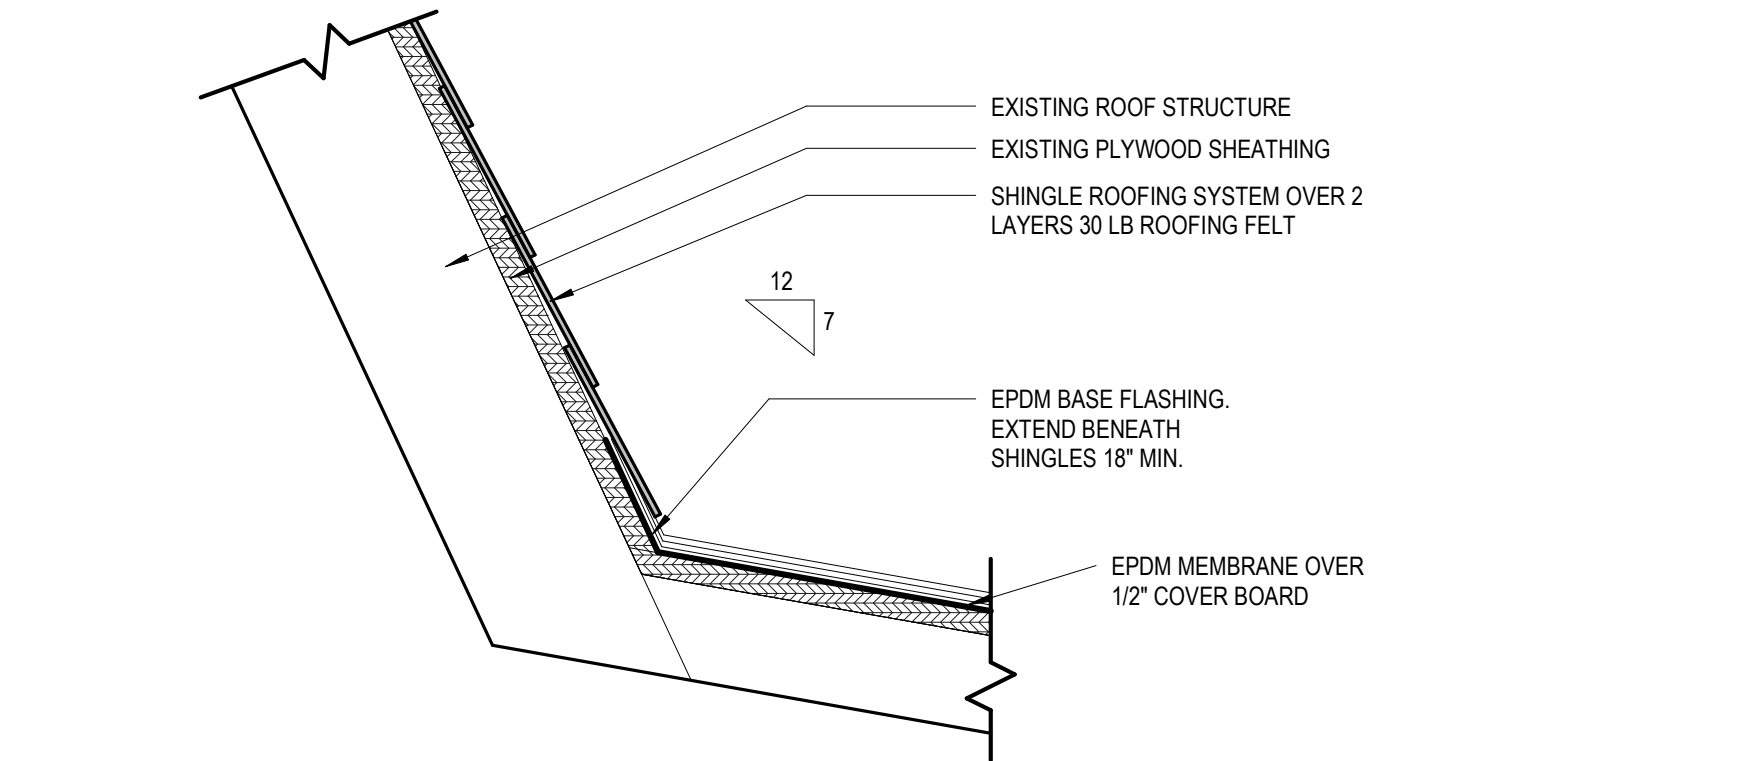

③ SHINGLE TO EPDM TRANSITION
3" = 1'-0"

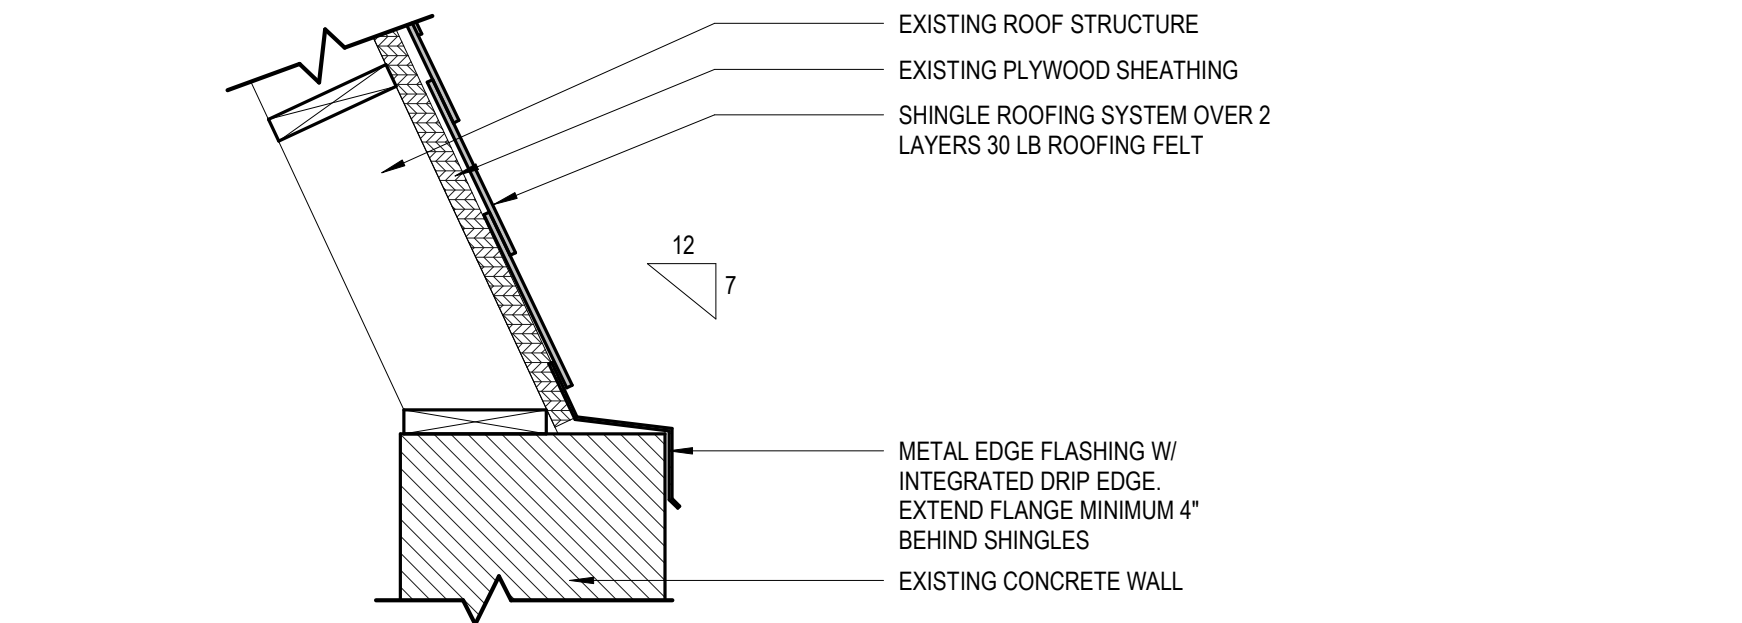 

② EDGE FLASHING AT SHINGLE ROOFING
3" = 1'-0"

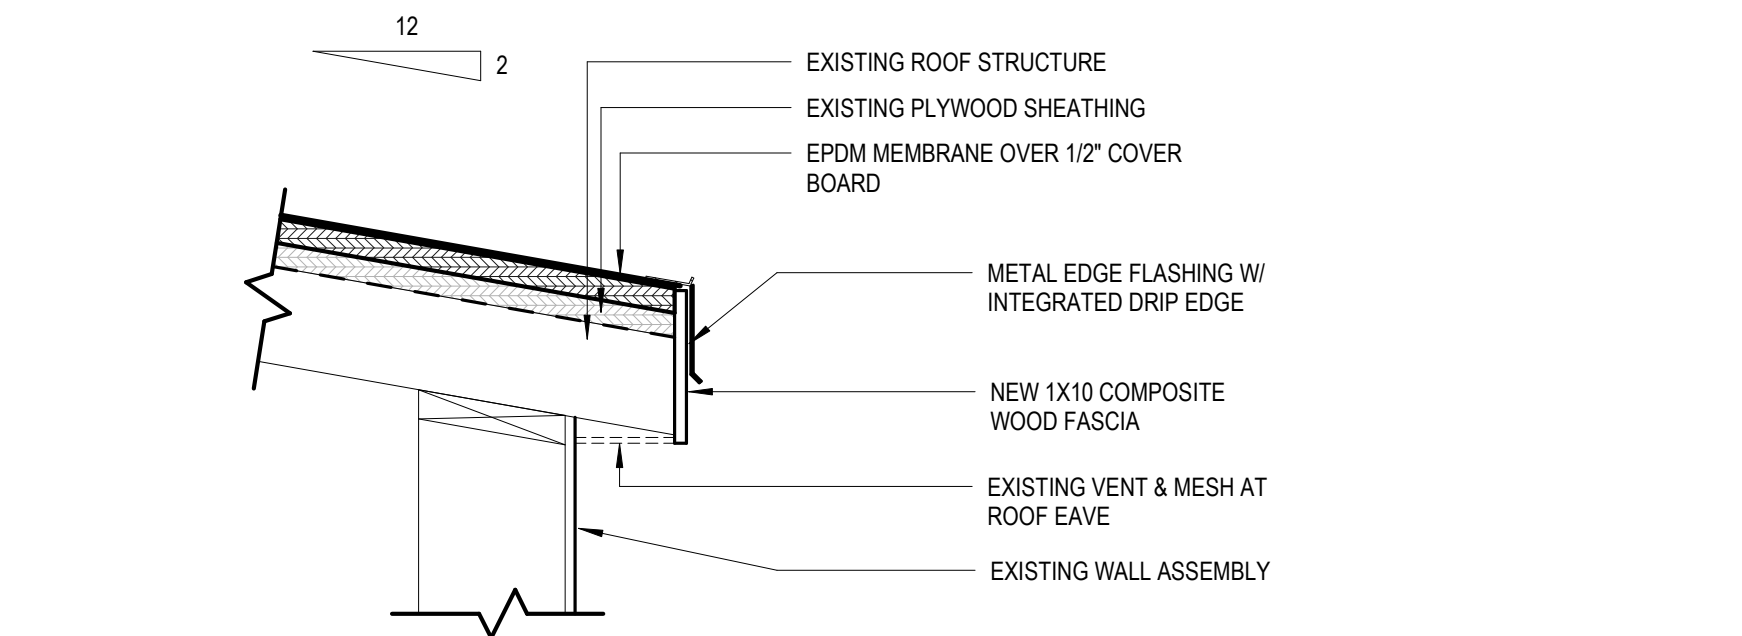

① FASCIA AT SHED ROOF
3" = 1'-0"



Issue Date	Title
9/10/2021	ISSUED FOR BID

ROOF REPLACEMENT ITB
#2021-010

SALT DOME

SALT DOME
ARCHITECTURAL
DETAILS

Expiration Date of Seal: 11-30-2021	BE Project No: 020156
	Drawn By: JS
	Drawing No: A901