


12/15/22 - C:\USERS\WADEB\SSR DROPBOX\WADE BURCHAM\WADE\2212 WINDSOR_01 CAD\230302 WINDSOR.DWG

GEN 50:20

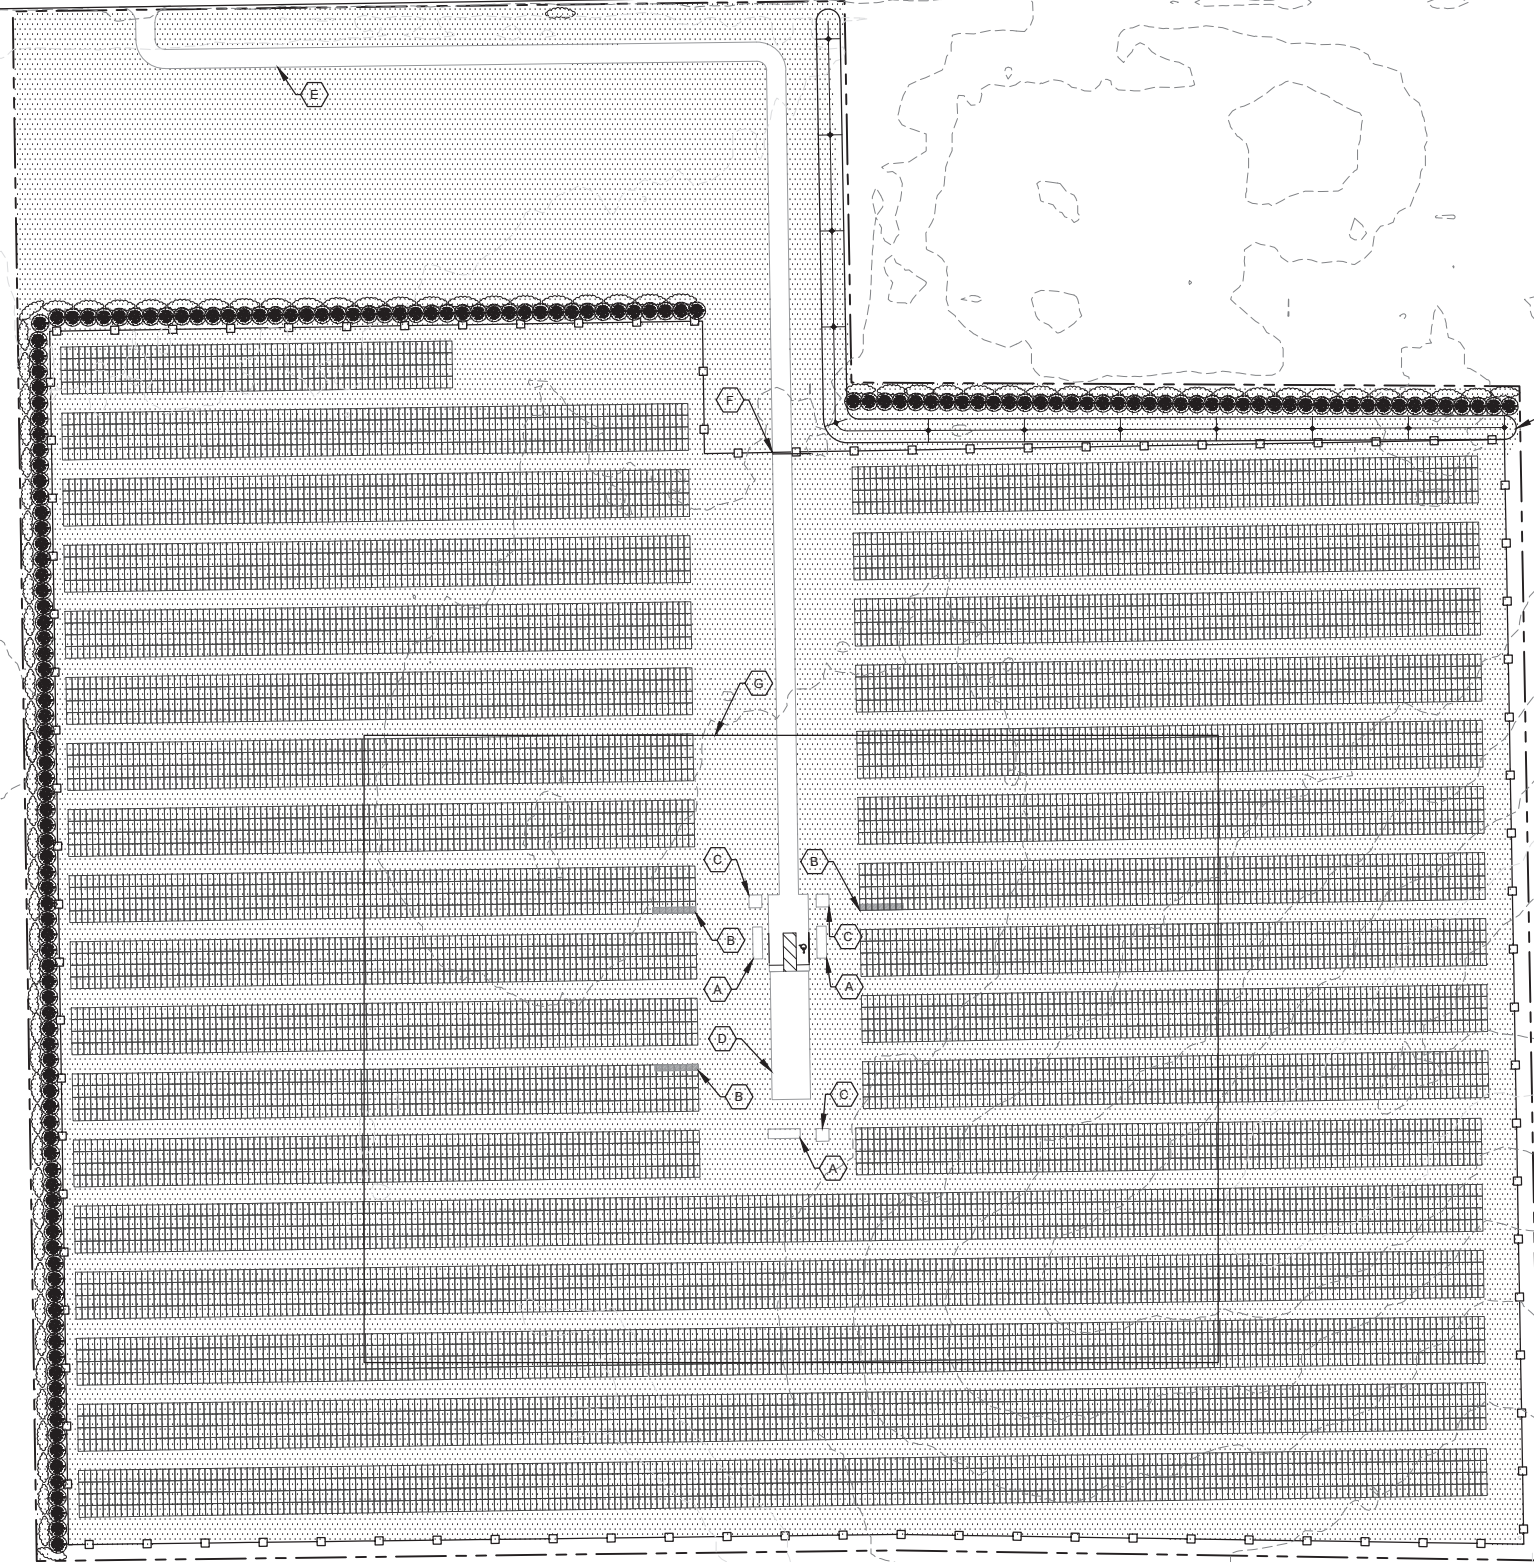

SYMBOLS LEGEND:

---	EX. EXISTING
---	PR. PROPOSED
---	EXISTING GRADE
---	EX. PROPERTY LINE
[Grid Pattern]	PROPOSED SOLAR PANEL ARRAY
[Square with X]	PR. 7' CHAIN LINK FENCE

GENERAL NOTES:

(A)	PR. SWITCH GEAR
(B)	PR. INVERTERS
(C)	PR. AMEREN TRANSFORMER
(D)	PR. DATA CENTER
(E)	PR. GRAVEL DRIVE (MAINTAIN EXISTING DRAINAGE PATTERNS)
(F)	PR. GATE (WITH PRIVACY SLATS)
(G)	SEE DATA CENTER DETAIL
(H)	BERM

RECEIVED
MAR 2, 2023
CHAMPAIGN COUNTY
PLANNING & ZONING

SHEET NOTES:

- TOPOGRAPHY BASED ON THE NATIONAL ELEVATION DATASET (NED) 1/9 ARC-SECOND RESOLUTION (USGS NED NED19 N40X25 W088X25 IL CHAMPAIGNCO 2008 1/9 ARC-SECOND 2010 15 X 15 MINUTE IMG) WARPED TO NSRS 2011 ILLINOIS STATE PLANES, EAST ZONE, US FOOT.

BTB ENERGY
 INFO@BTBCONTRACTING.COM
 (224) 757-5784

Date:	Drawn by:	Check by:	Project #:	Design by:	Review by:	Rev.:	Description
	WADE	TG					

WINDSOR ROAD SOLAR FARM
 CHAMPAIGN, IL

SITE PLAN

DRAWING NO.
3
 SHEET NO.
 3 of 6