



ADDENDUM NO. 1

<b>Agency Name:</b>	Champaign County
<b>Project Name:</b>	<b>JDC Roof Replacement</b>
<b>Project Location:</b>	400 Art Bartell, Urbana
<b>County Proj No:</b>	ITB #2019-002
<b>BE No:</b>	15029.6
<b>To:</b>	All Bidders
<b>From:</b>	Bailey Edward
<b>Issue Date:</b>	April 26, 2019

This addendum forms a part of the Contract Documents and modifies the original Bidding Documents dated **April 4, 2019** and any subsequent addenda. Acknowledge receipt of this Addendum in the space provided on the Bid Form. Failure to do so may subject the Bidder to disqualification.

This addendum consists of 1 page and 1 attachment

**General / Clarifications:**

1. **Site Review**, the site will be accessible for review by bidders on Tuesday, April 30, 2019 at 10:00 am. We will meet at the west entrance doors and be escorted to the roof. Please notify the Architect if you are planning to attend.
2. **Refer to Sheet A300, Security Cameras**, the existing cameras identified on the roof will be removed and reinstalled by Champaign County. GC shall coordinate with County and identify when cameras will need to be removed a minimum of 3 days in advance of work needing to be performed.


**Project Manual:**

3. **07 53 23 Ethylene-Propylene-Diene-Monomer (EPDM) Roofing:**
  - a. **2.2, A. REMOVE** reference to scrim or fabric reinforced.
  - b. **2.2, A. 3. CLARIFICATION**, exterior surface color shall be white
  - c. **2.3, D.** Slip Sheet is only required if required by manufacturer for fully adhered systems
  - d. **3.4, ADD**, Existing insulation to remain shall be mechanically fastened per manufacturer's strictest recommendations.
4. **07 62 00 Flashing and Sheet Metal, 2.2, A. a. 1. REMOVE**, the requirement of stainless steel for Kynar finished material. Material shall be Aluminum.

**Drawings:**

5. **Sheet G010 Site Plan, MODIFICATION**, Hard top covered pedestrian protection is not required at the overhead doors of the sally port (north side of building). Pedestrian protection is required at the pedestrian door at the sally port (west side) and all other pedestrian entrances at the facility.
6. **Sheet A901 Details, ADD** the attached detail ASK-1 Gutter and Downspout Detail at Canopy

**End of Addendum 1**

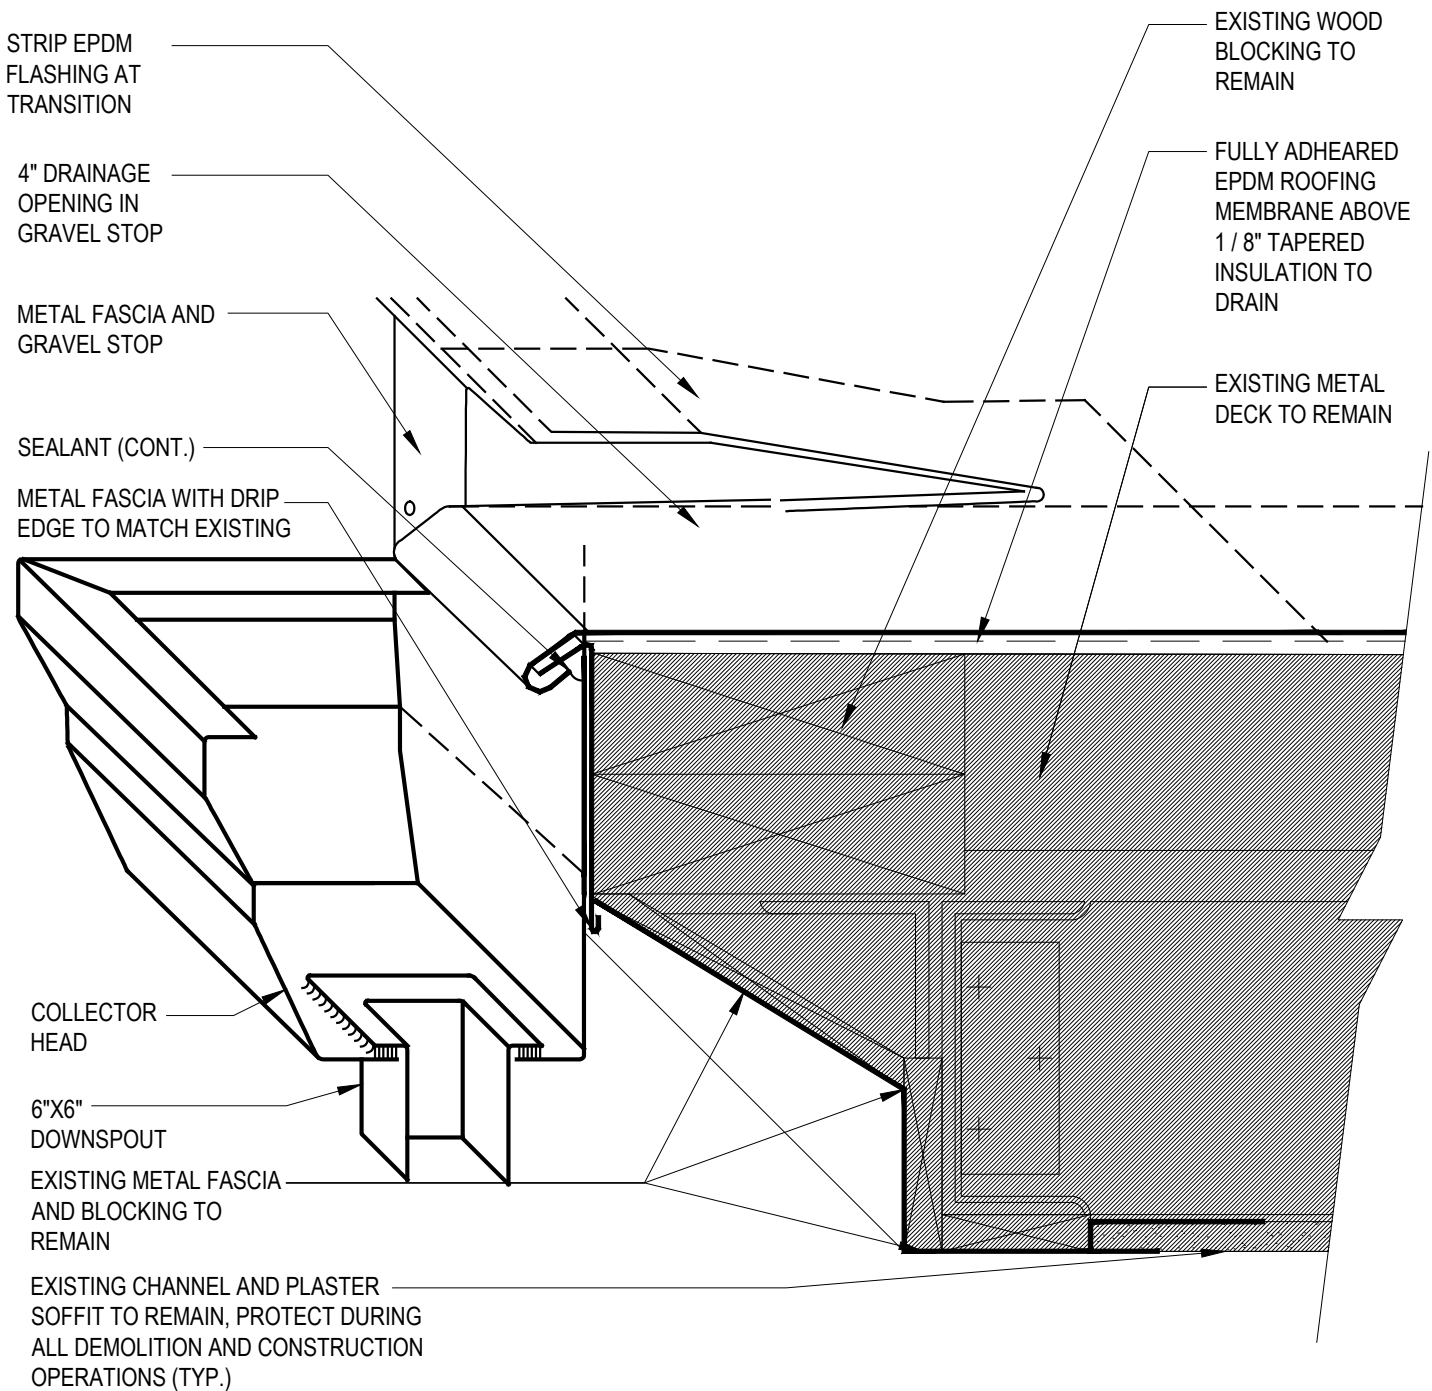

1

# GUTTER AND DOWNSPOUT DETAIL AT CANOPY

SCALE: 1 1/2" = 1'-0"




**bailey edward**

t 217.363.3375  
f 312.440.2303  
www.baileyedward.com

1103 South Mattis Ave  
Champaign, IL  
61821-4829

©2019 Bailey Edward  
Design  
Design Firm License No.  
184-001962

Expiration Date of Seal: 11-30-2020

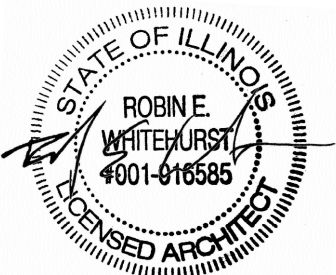

BE Project Name:  
**JDC ROOF  
REPLACEMENT**

Drawing Sheet / RFI No. Reference:  
**ASK - 1**

BE Project No.  
**15029.6**

ASK Date:  
**26 APRIL, 2019**

Drawn By:  
**DRW**

ASK No.

Scale: