


CHAMPAIGN COUNTY COURTHOUSE PARKING ACCESS

101 E MAIN ST
URBANA, IL, 61801
ISSUE FOR BID 08.04.2023.
ITB #2023.004

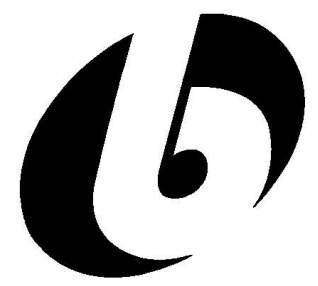

bailey edward

T 217.363.3375
F 312.440.2303
WWW.BAILEYEDWARD.COM

1103 SOUTH MATTHEW AVE
CHAMPAIGN, IL 61820
61821-4829

©2022 BAILEY EDWARD DESIGN
DESIGN FIRM LICENSE NO. 184-001962

MEP ENGINEER
GHR ENGINEERS & ASSOCIATES
1615 SOUTH NEIL STREET
CHAMPAIGN, IL 61820
217.356.0536

STRUCTURAL ENGINEER
ENGINEERING RESOURCE ASSOCIATES
2416 GALEN DRIVE
CHAMPAIGN, IL 61821
217.351.6288

ABBREVIATIONS

A	ACT	ACOUSTICAL CEILING TILE
AD	AREA DRAIN	
AF	ABOVE FINISHED FLOOR	
ALUM	ALUMINUM	
ANOD	ANODIZED	
APPROX	APPROXIMATE	
B	BSMT	BASEMENT
BTM	BOTTOM OF	
C	CC	CENTER TO CENTER
CF	CAST IN PLACE	
CJ	CONTROL JOINT	
CLG	CEILING	
CLR	CLEAR	
CMU	CONCRETE MASONRY UNIT	
CO	CLEAN OUT	
COL	COLUMN	
CONC	CONCRETE	
CONST JT	CONSTRUCTION JOINT	
CONT	CONTINUOUS	
CPT	CARPET	
CT	CERAMIC TILE	
D	DBL	DOUBLE
DEMO	DEMOLISH	
DIA	DIAMETER	
DIMS	DIMENSIONS	
DN	DOWN	
DTL	DETAIL	
DWG	DRAWING	
E	EA	EACH
EJ	EXPANSION JOINT	
EL	ELEVATION	
ELEC	ELECTRICAL	
ELEV	ELEVATOR / ELEVATION	
EPDM	ETHYLENE PROPYLENE DIENE ROOFING	
EQ	EQUAL	
ES	ELECTRIC STRIKE	
EXIST	EXISTING	
EXT	EXTERIOR	
FD	FLOOR DRAIN	
FE	FIRE EXTINGUISHER	
FEO	FIRE EXTINGUISHER CABINET	
FF TO FF	FINISH FACE TO FINISH FACE	
FTE	FINISHED FLOOR ELEVATION	
FLR	FLOOR	
FND	FOUNDATION	
FO	FACE OF	
FTS	FOOTINGS	
G	GA	GALVANIZED
GALV	GALVANIZED	
GWB	GYPSUM WALL BOARD	
H	HC	HOLLOW CORE
HM	HOLLOW METAL	
HVAC	HEATING, VENTILATING, AND AIR CONDITIONING	
INSUL	INSULATION / INSULATED	
INT	INTERIOR	
IRGWB	IMPACT RESISTANT GYPSUM WALLBOARD	
LAV	LAVATORY	
M	MATL	MATERIAL
MAX	MAXIMUM	
MECH	MECHANICAL	
MFR	MANUFACTURER	
MIN	MINIMUM	
MO	MASONRY OPENING	
MRGWB	MOISTURE-RESISTANT GYPSUM WALL BOARD	
MTD	MOUNTED	
MTL	METAL	
N	NIC	NOT IN CONTRACT
NO	NUMBER	
NOM	NOMINAL	
O	OC	ON CENTER
OH	OPPOSITE HAND	
OZ	OUNCE	
P	PC	PRE-CAST CONCRETE
PLUMB	PLUMB	
PNT	PAINT/PANED	
PSI	POUNDS PER SQUARE INCH	
PT	PRESSURE TREATED	
PVC	POLYVINYL CHLORIDE	
R	RS	RADIUS
RBR	RUBBER	
RCP	REFLECTED CEILING PLAN	
RD	ROOF DRAIN	
REIN	REINFORCED	
REQD	REQUIRED	
RM	ROOM	
S	SF	SQUARE FOOT
SM	SIMILAR	
SOG	SLAB ON GRADE	
SPEC	SPECIFIED OR SPECIFICATION	
SPK	SPRINKLER	
SQ	SQUARE	
SSTL	STAINLESS STEEL	
STC	SOUND TRANSMISSION COEFFICIENT	
STL	STEEL	
STRUCT	STRUCTURAL	
T	T&G	TONGUE & GROOVE
TT	TOP OF	
TTD	TELEPHONE/DATA	
TELE	TELEPHONE	
TLT	TOILET	
TOC	TOP OF CONCRETE	
TOS	TOP OF STEEL / STRUCTURE	
TOW	TOP OF WALL	
TYP	TYPICAL	
UNO	UNLESS NOTED OTHERWISE	
V	VHI	VERY HIGH IMPACT
VIF	VERIFY IN FIELD	
VP	VISION PANEL	
W	W	WITH
WD	WOOD	
WWF	WELDED WIRE FABRIC	


DRAWING MATRIX

Sheet List 1		
Sheet Number	Sheet Name	Issue 01
G100	COVER	
D101	ENLARGED SCALE DEMOLITION PLAN	
AS101	SITE PLAN	
AS102	ENLARGED SCALE SITE PLAN	

SCOPE OF WORK SUMMARY & ALTERNATES

SCOPE OF WORK:
This project will consist of providing and installing access gates. Along with the modification of paving at the north entry.

SYMBOLS LEGEND

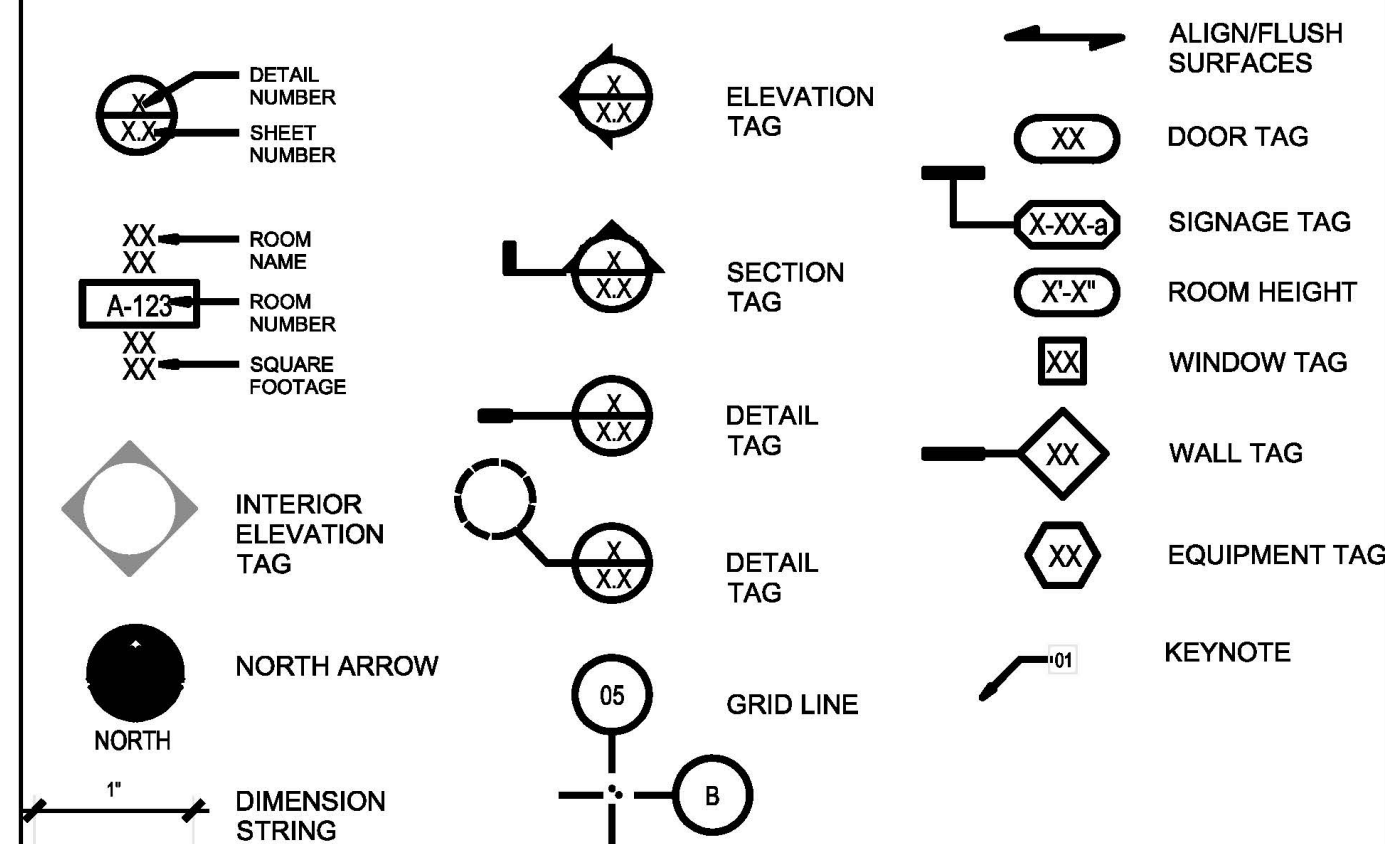

LOCATION MAP



DATE	DRAWING SET TITLE

CHAMPAIGN COUNTY
COURTHOUSE PARKING
ACCESS
101 E MAIN ST
URBANA, IL, 61801

Drawing Title

COVER

Expiration Date of Bid: 11.30.2023

Bid Project No: 23020-00

Drawn By: Author
Drawing No: G100



bailey edward

t 312.440.2300
f 312.440.2303
www.baileyedward.com

35 East Wacker Dr
Suite 2800
Chicago, IL
60601-2308

©2017 Bailey Edward Design
Design Firm License No. 184-001962

MEP ENGINEER
GHR ENGINEERS & ASSOCIATES
1815 SOUTH NEIL STREET
CHAMPAIGN, IL 61820
217.356.0536

STRUCTURAL ENGINEER
ENGINEERING RESOURCE ASSOCIATES
2416 GALEN DRIVE
CHAMPAIGN, IL 61821
217.351.6268

Issue Date	Title

CHAMPAIGN COUNTY
COURTHOUSE
PARKING ACCESS
101 E MAIN ST
URBANA, IL, 61801

Drawing Title

ENLARGED
DEMOLITION PLAN

Expiration Date of Seal: 11-30-2024


Owner/Project No.

DE Project No.
23020-00-0000


Drawn By


Drawing No.

D101

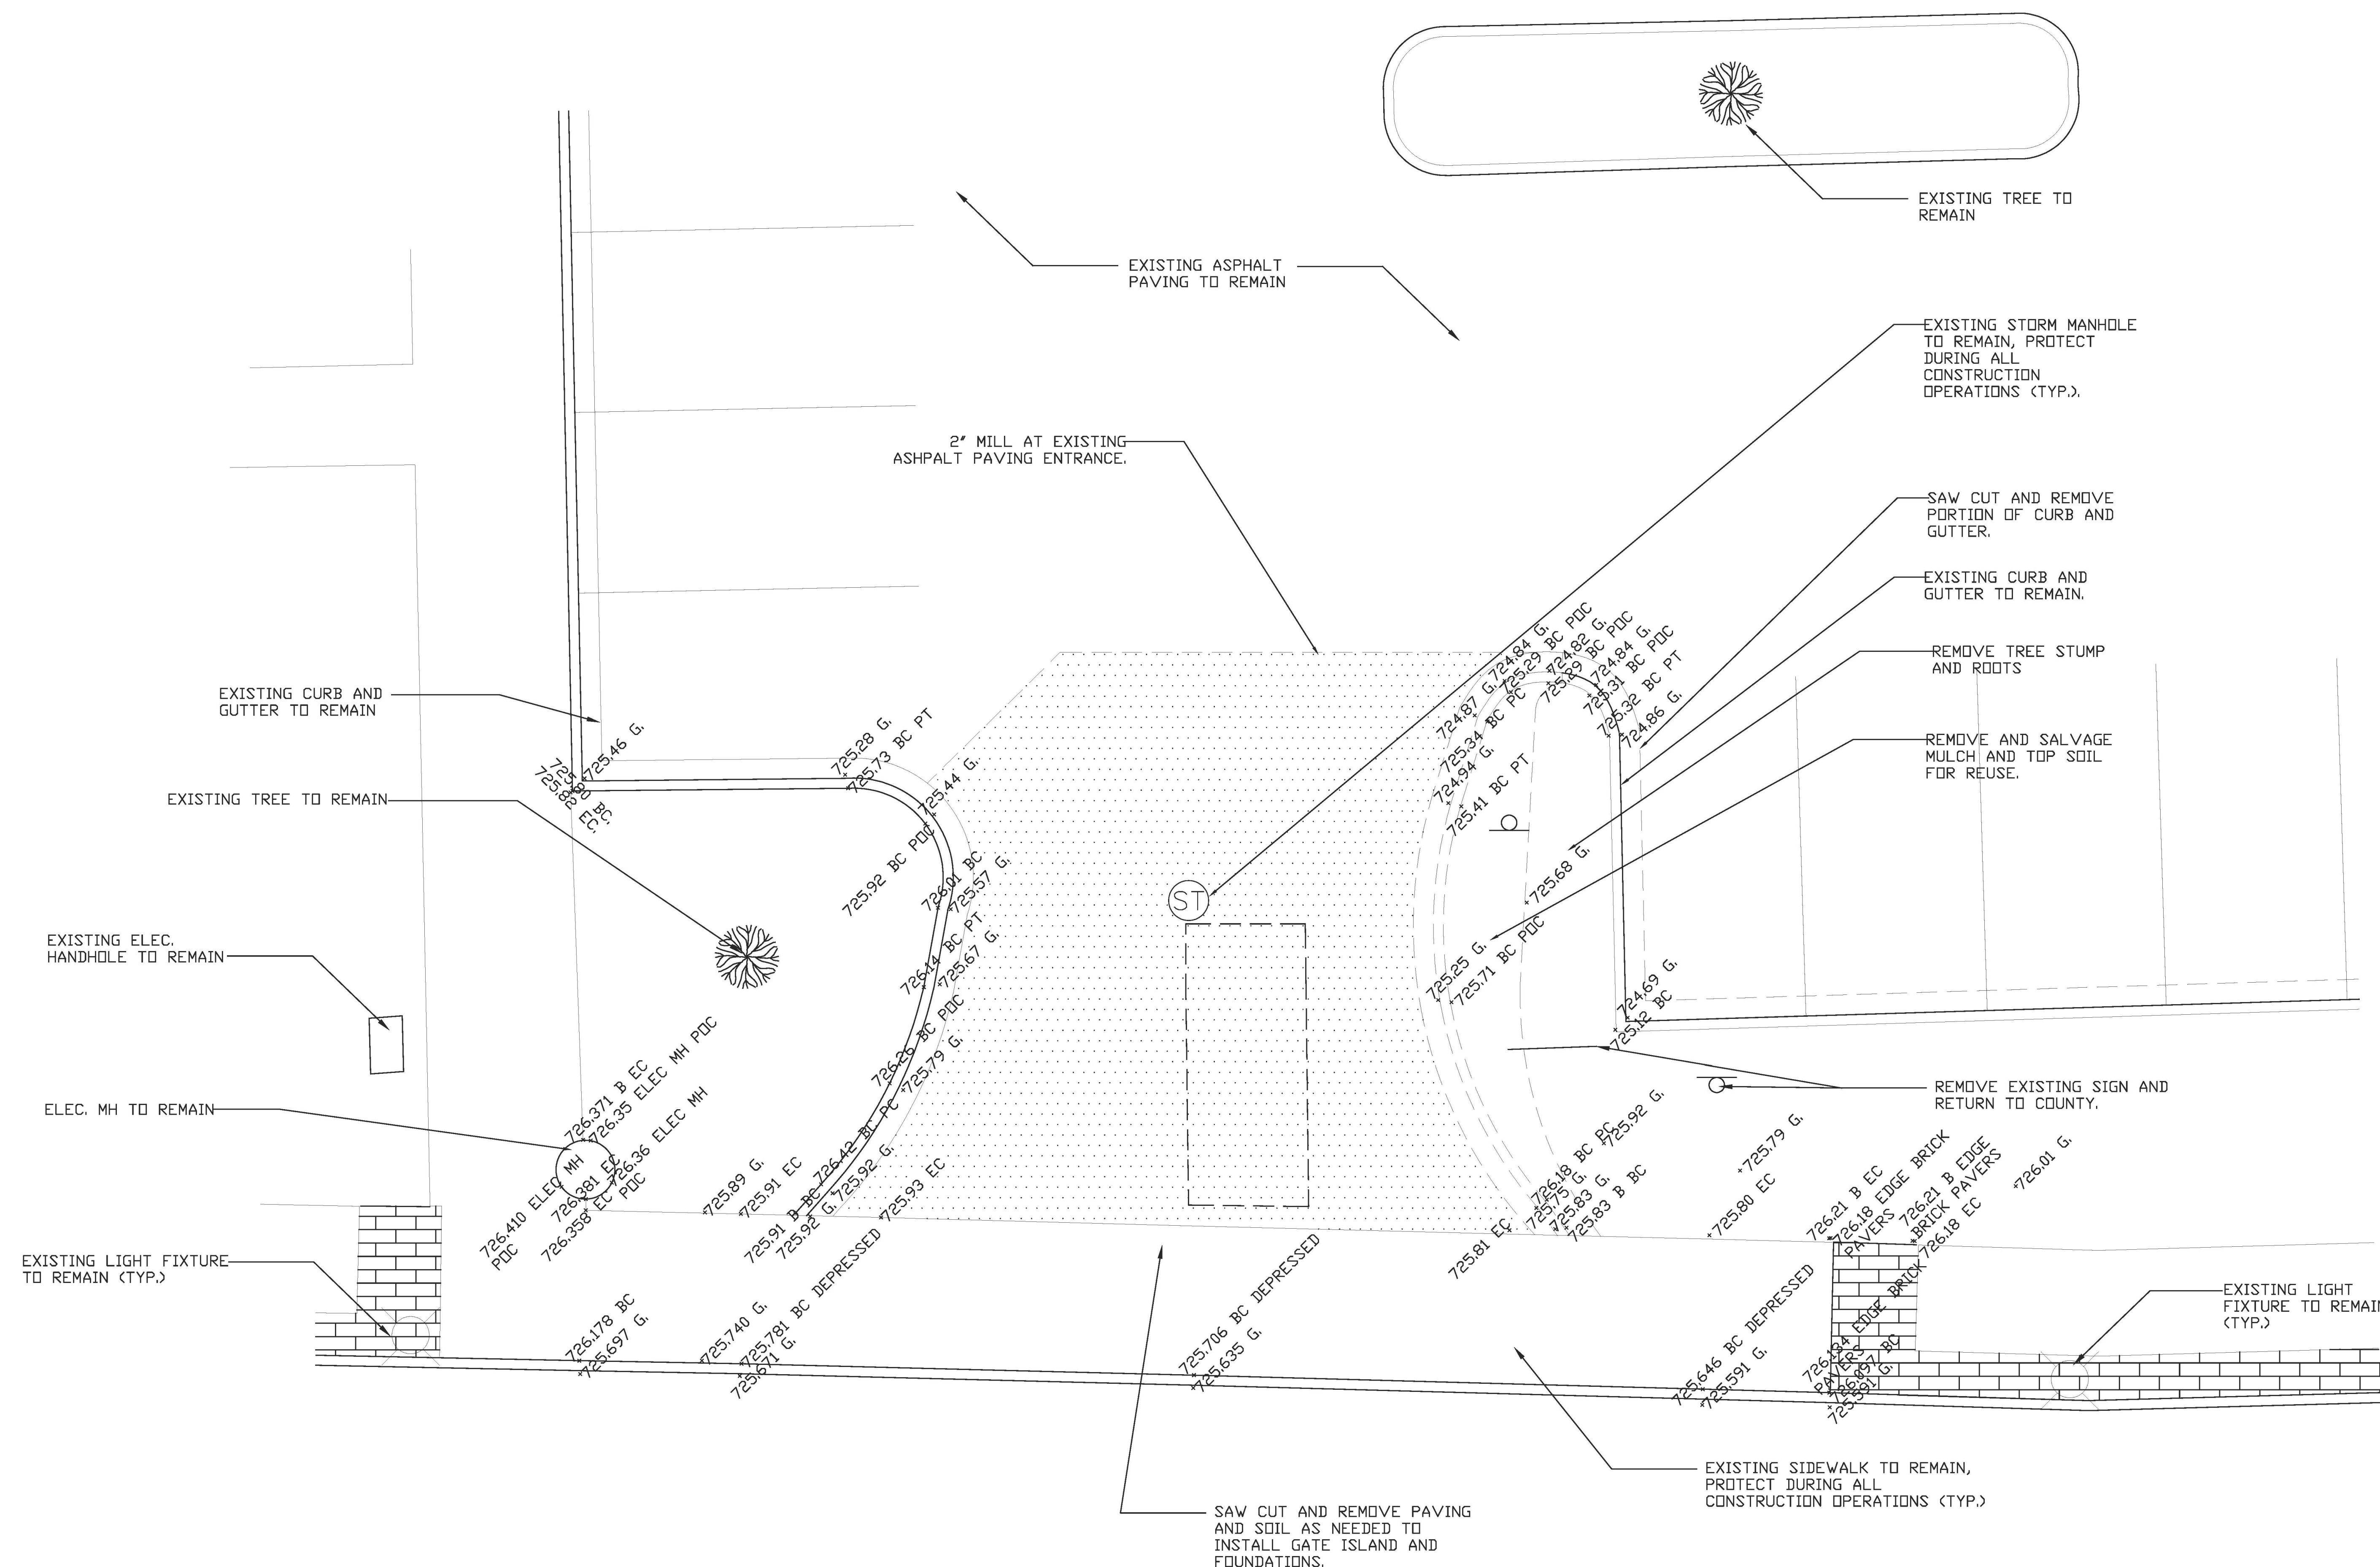


1 ENLARGED NORTH DEMOLITION PLAN

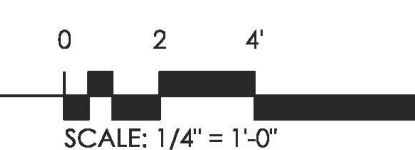

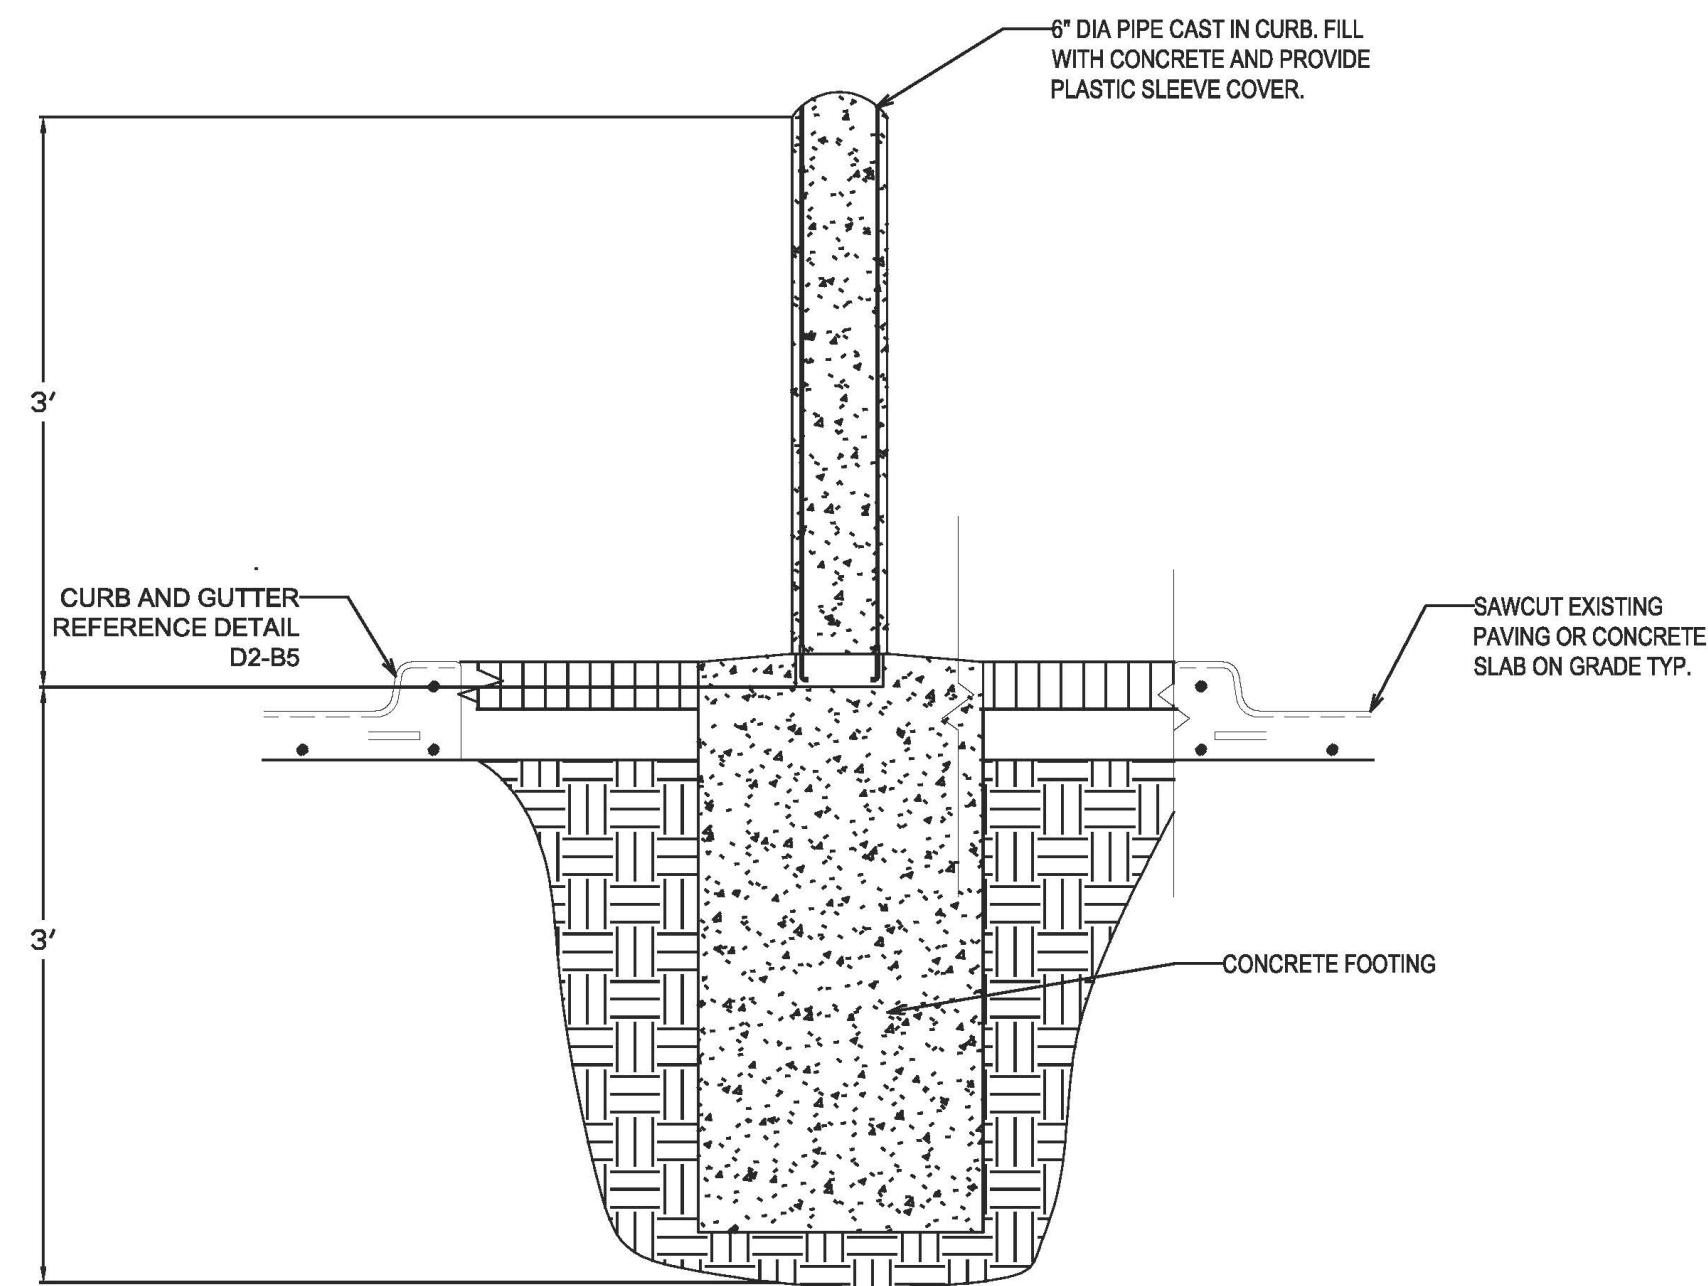



2 SITE DETAIL: BALLARD

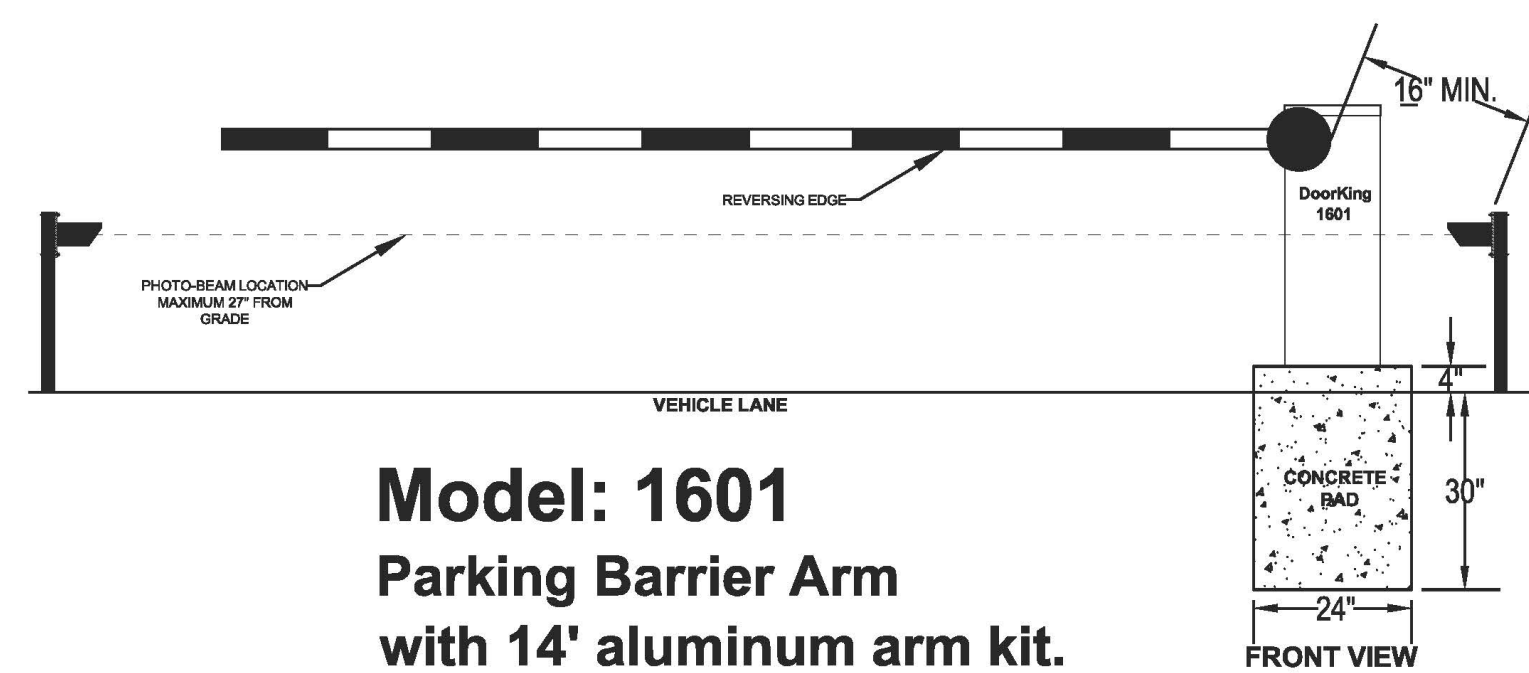

Model: 1601
Parking Barrier Arm
with 14' aluminum arm kit.

3 GATE SECTION

The local frost line depth
and local electrical
/building codes may require
the concrete pad be deeper
than the 30" minimum.

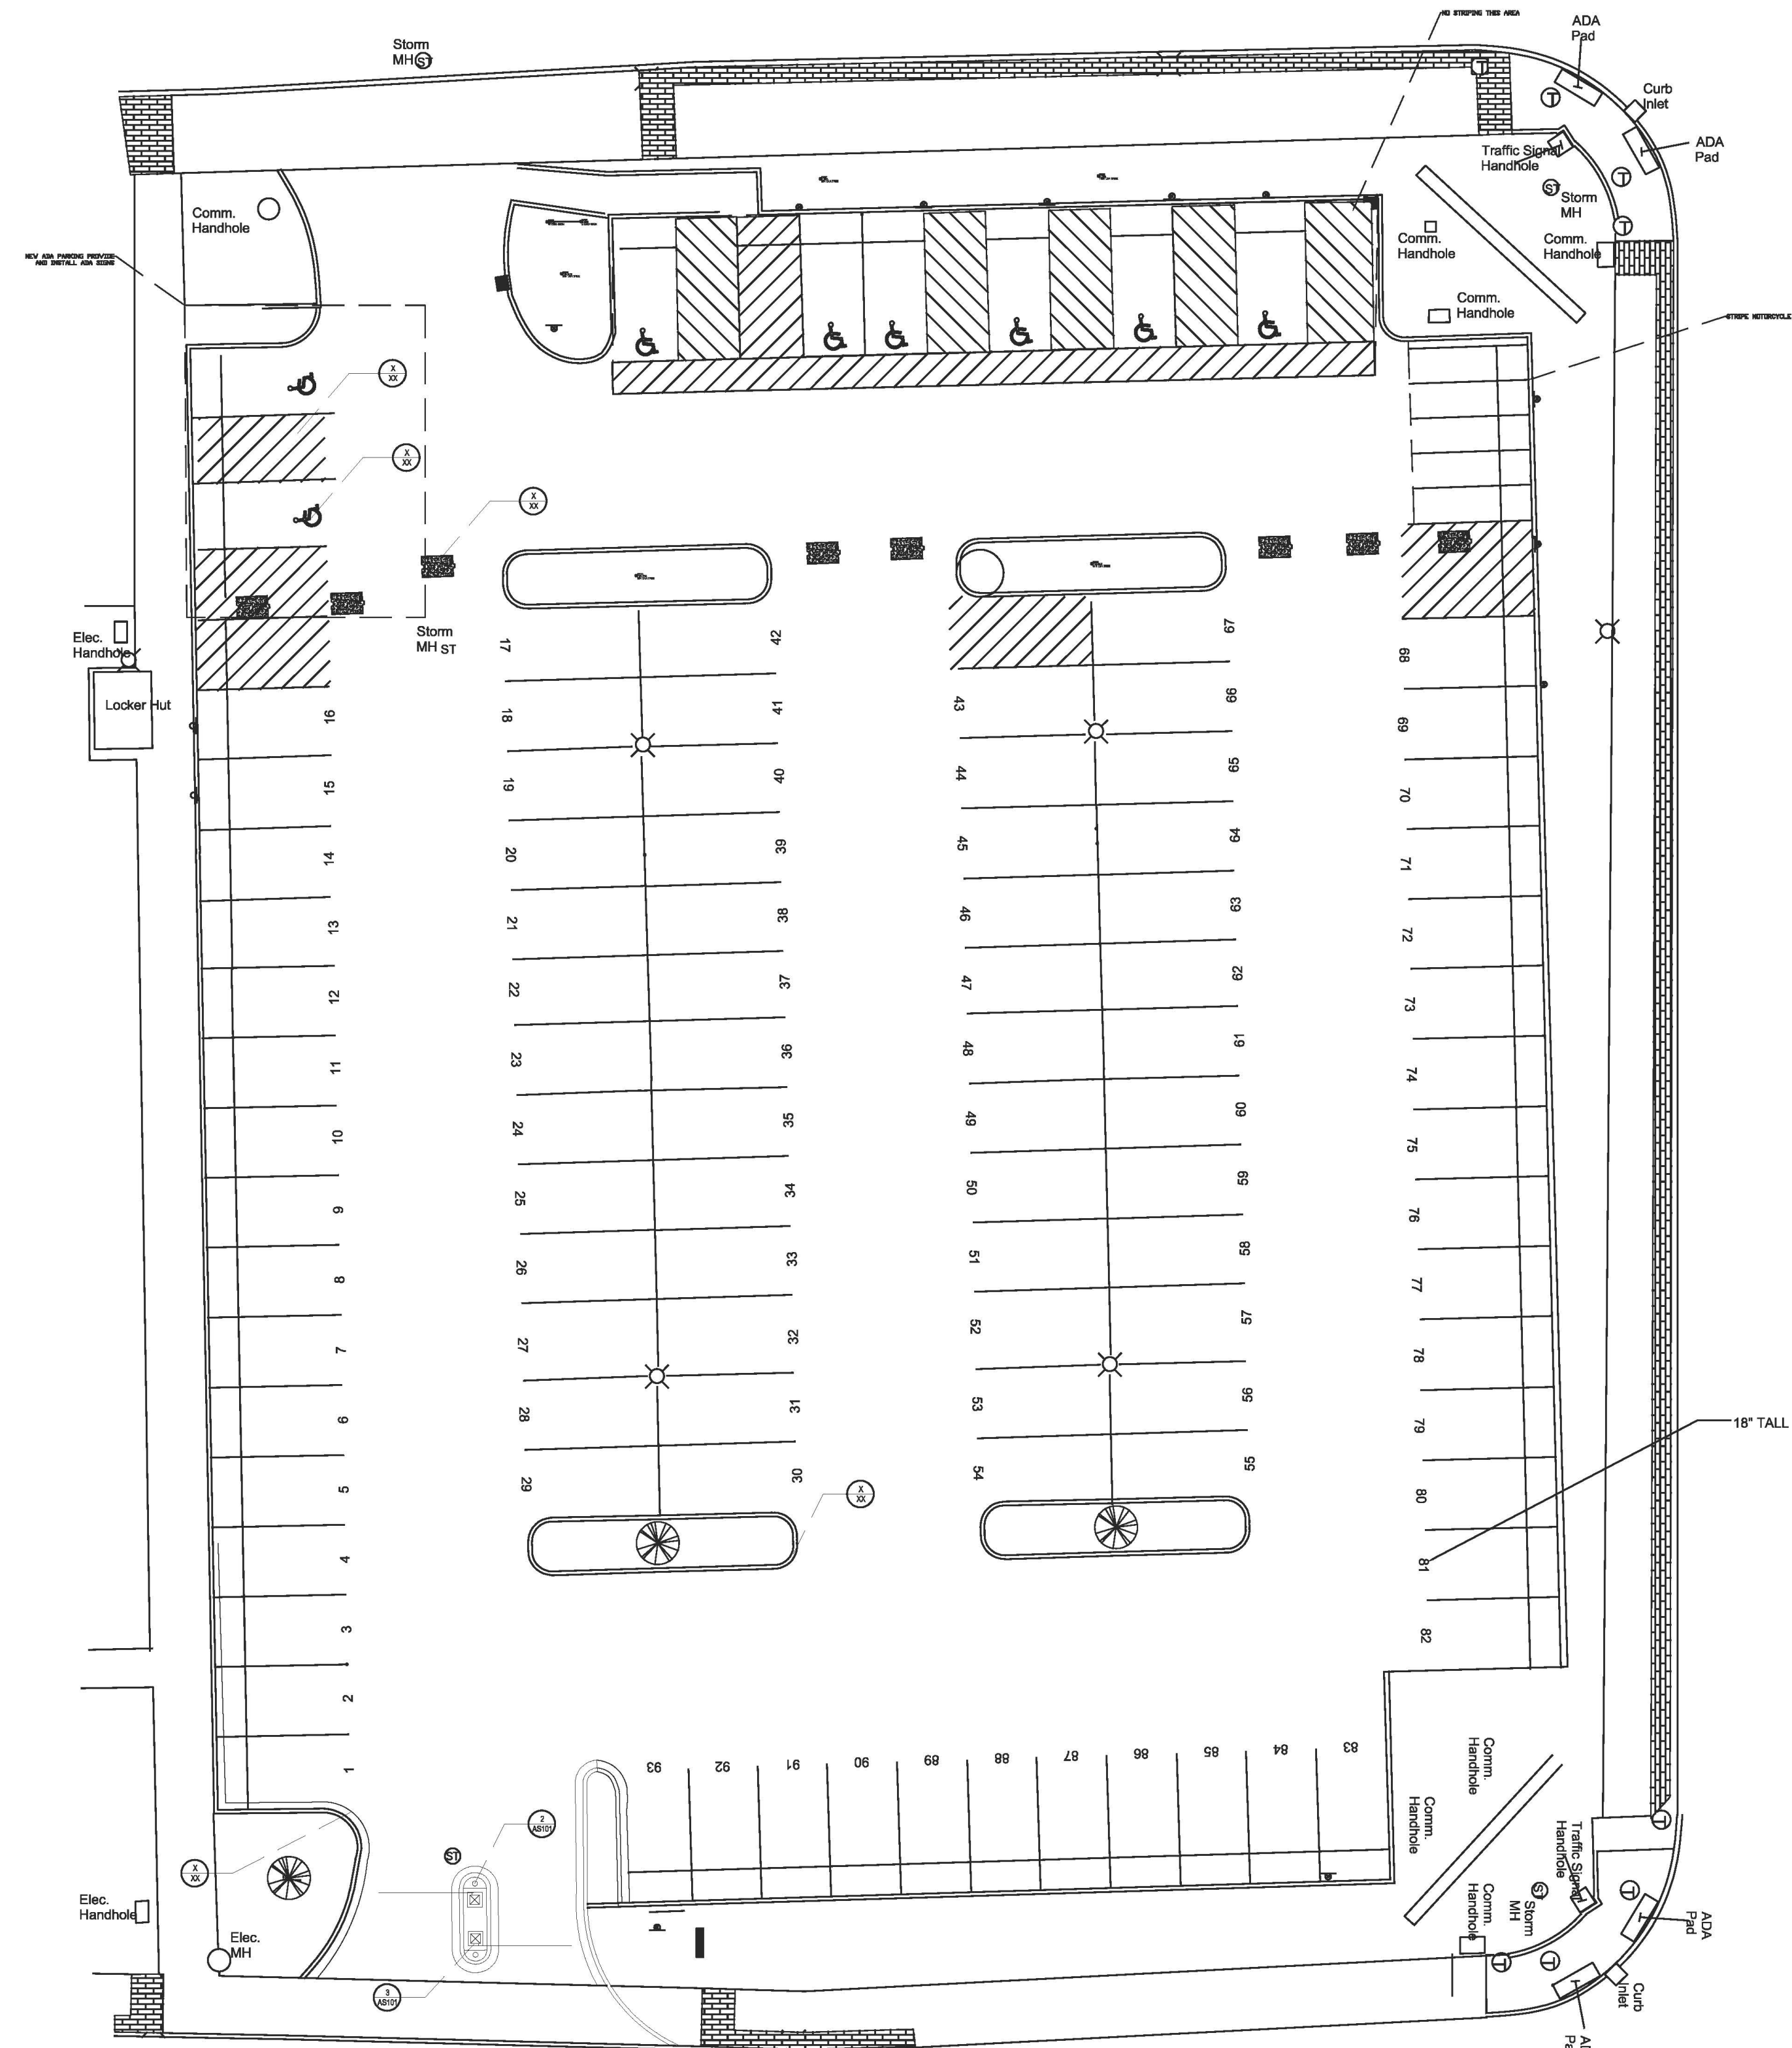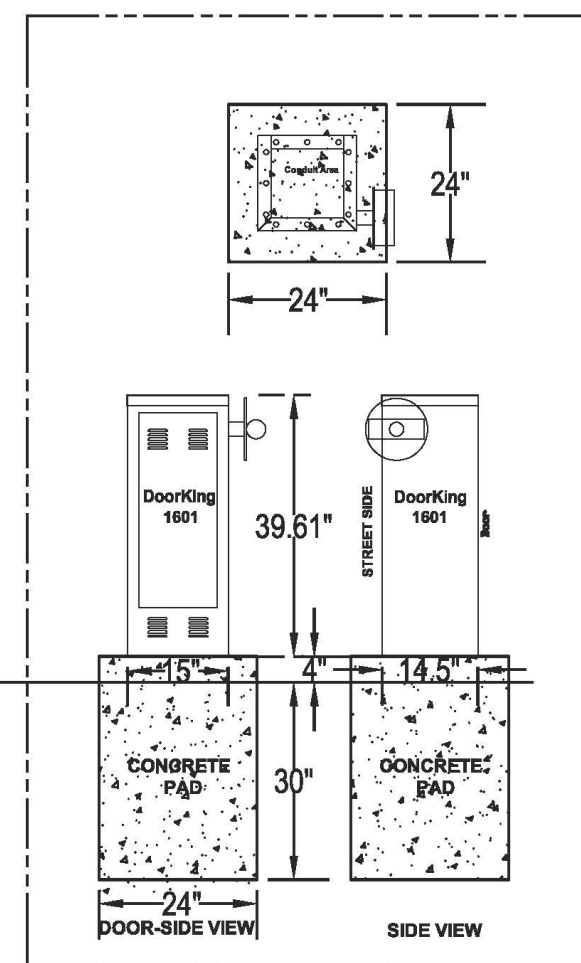

1 SITE PLAN

0 8' 16' 48'
SCALE: 1/16" = 1'-0"



t 312.440.2300
f 312.440.2303
www.baileyedward.com

35 East Wacker Dr
Suite 2800
Chicago, IL
60601-2308

©2017 Bailey Edward Design
Design Firm License No. 184-001962

MEP ENGINEER
GHR ENGINEERS & ASSOCIATES
1815 SOUTH NEIL STREET
CHAMPAIGN, IL 61820
217.356.0536

STRUCTURAL ENGINEER
ENGINEERING RESOURCE ASSOCIATES
2416 GALEN DRIVE
CHAMPAIGN, IL 61821
217.351.6268

Issue Date	Title

CHAMPAIGN COUNTY
COURTHOUSE
PARKING ACCESS
101 E MAIN ST
URBANA, IL, 61801

Drawing Title

SITE PLAN

Expiration Date of Seal: 11-30-2024

Owner Project No.

BE Project No. 23020-00-0000

Drawn By

Drawing No.

AS101

SEAL OF THE STATE OF ILLINOIS
PAUL A. SMALLEY
P.E. 022432



bailey edward


t 312.440.2300
f 312.440.2303
www.baileyedward.com

35 East Wacker Dr
Suite 2800
Chicago, IL
60601-2308

©2017 Bailey Edward Design
Design Firm License No. 184-001962

MEP ENGINEER
GHR ENGINEERS & ASSOCIATES
1815 SOUTH NEIL STREET
CHAMPAIGN, IL 61820
217.356.0536

STRUCTURAL ENGINEER
ENGINEERING RESOURCE ASSOCIATES
2416 GALEN DRIVE
CHAMPAIGN, IL 61821
217.351.6268

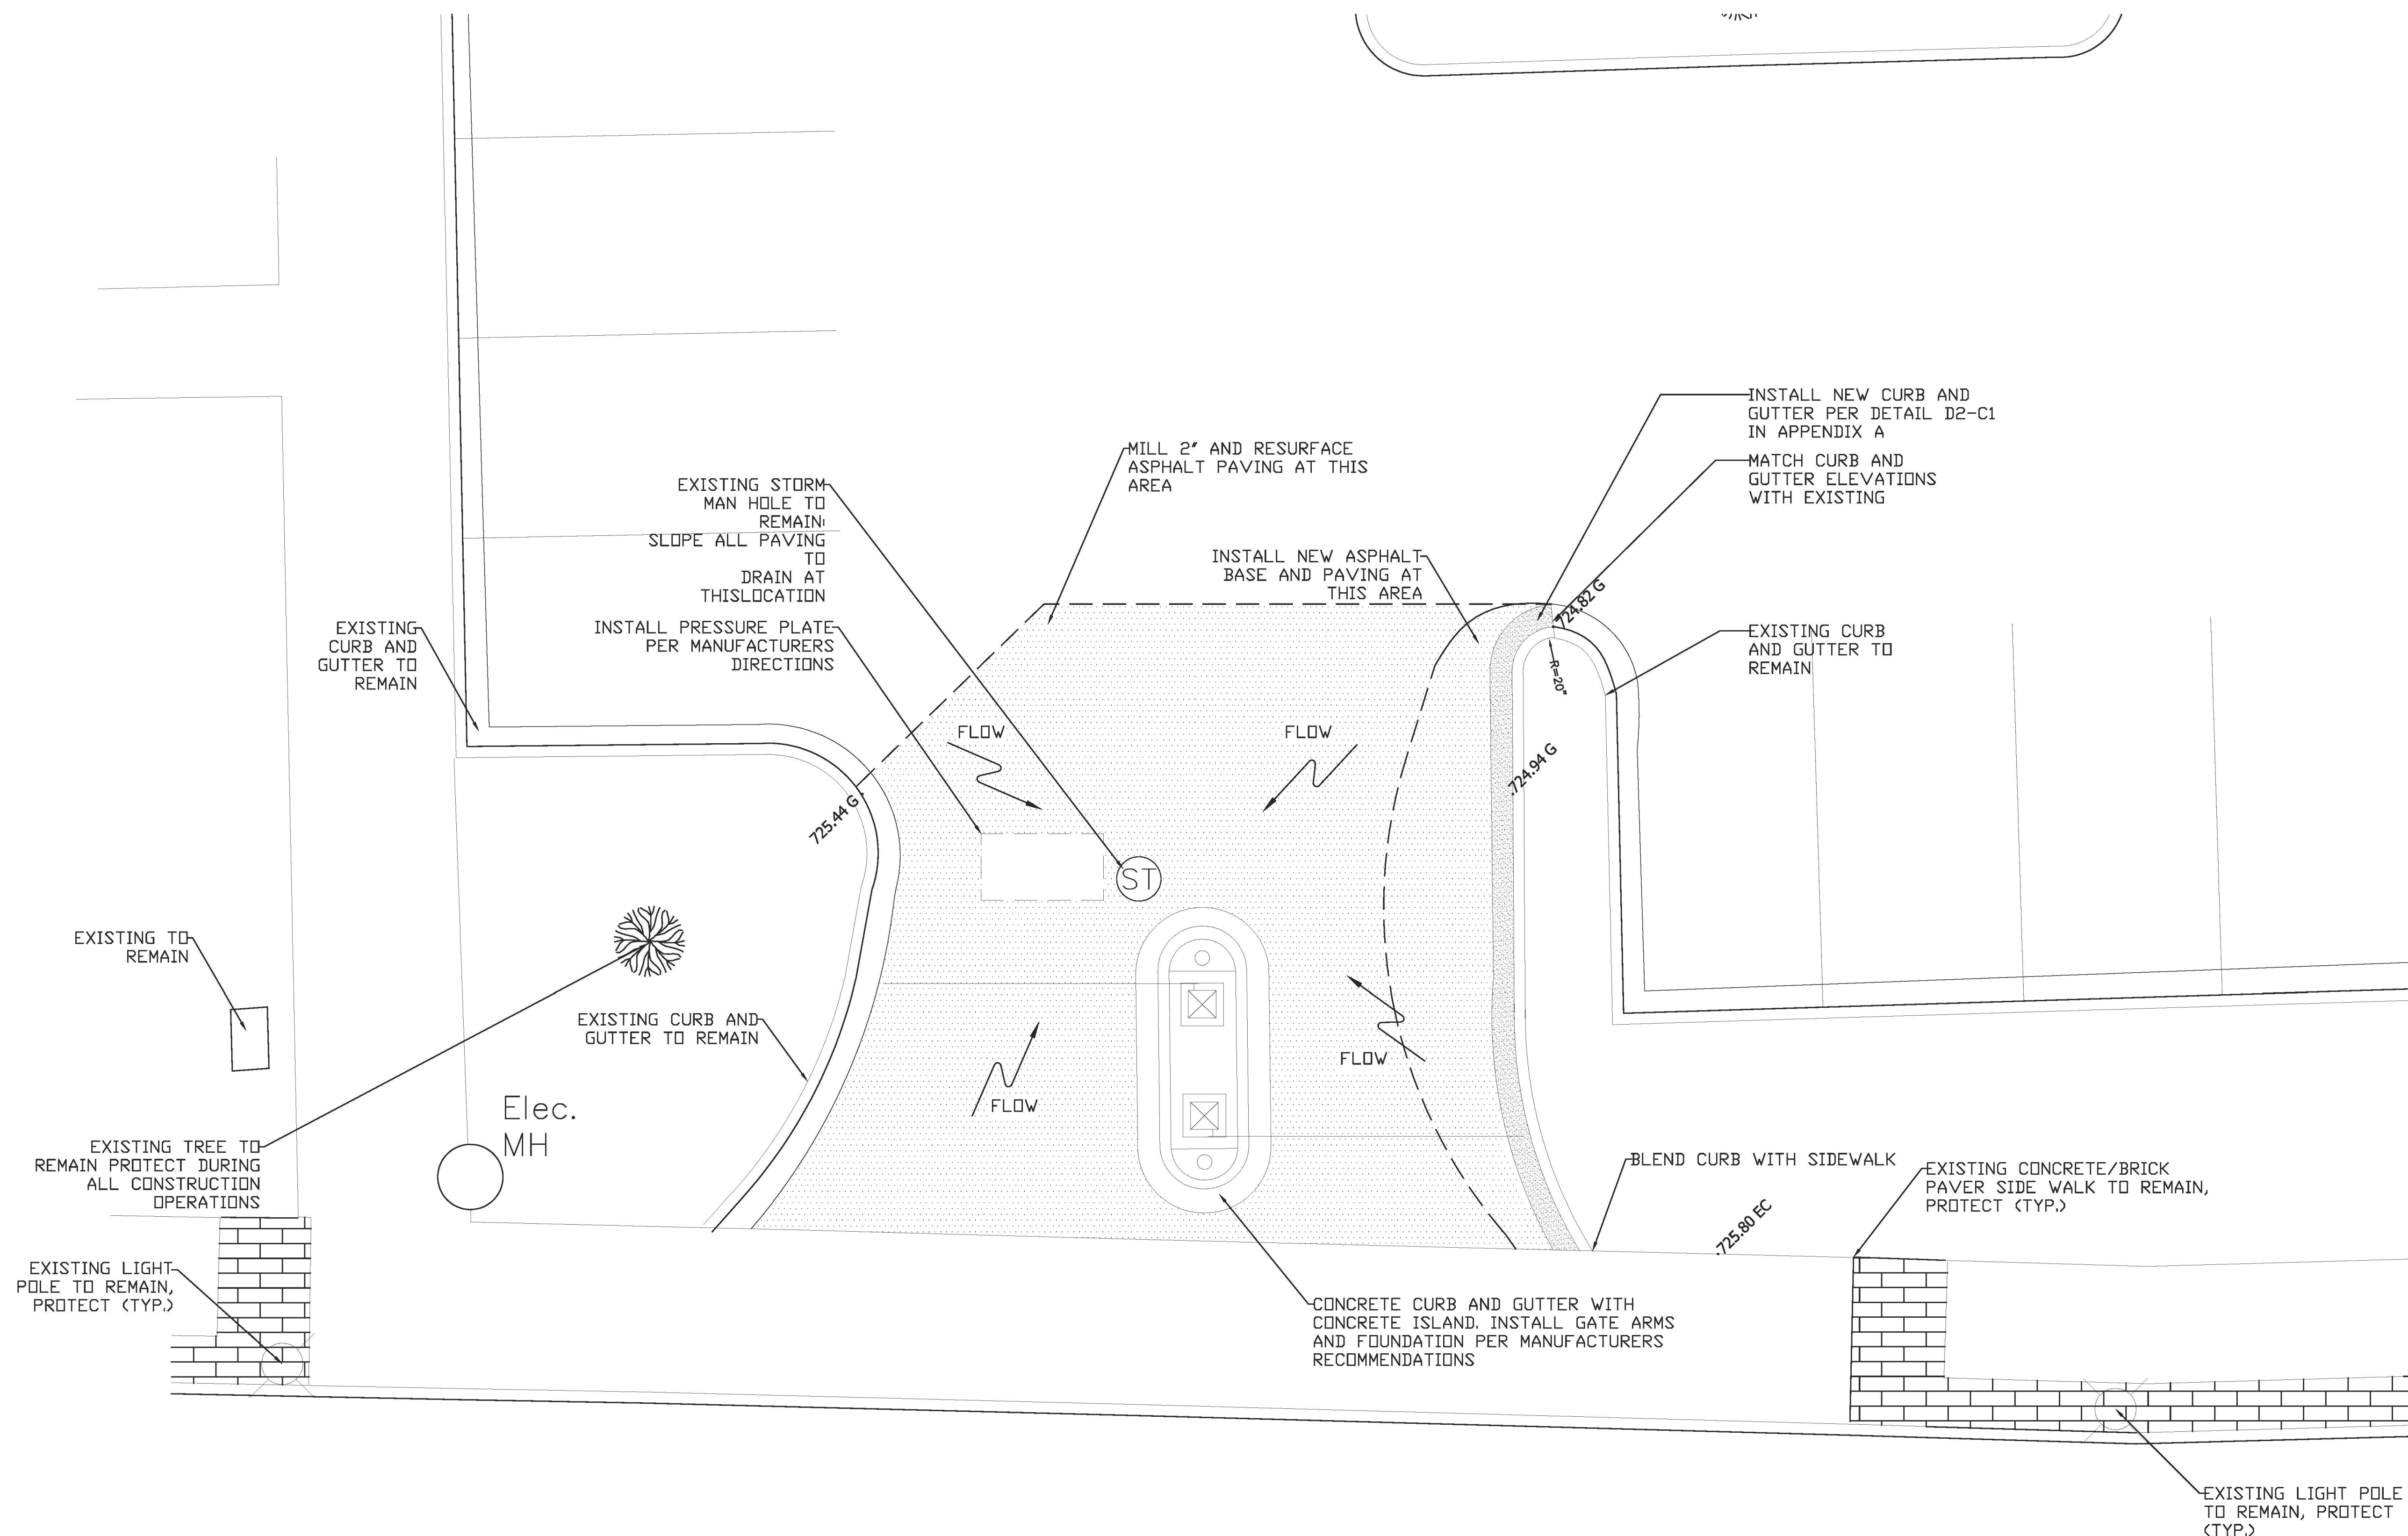

1 ENLARGED SITE PLAN

0 2 4 8
SCALE: 1/4" = 1'-0"

Issue Date	Title

CHAMPAIGN COUNTY
COURTHOUSE
PARKING ACCESS
101 E MAIN ST
URBANA, IL, 61801

Drawing Title

ENLARGED SITE PLAN

Expiration Date of Seal: 11-30-2024	Owner Project No.
	DE Project No. 23020-00-0000
	Drawn By:
	Drawing No. AS102