

CHAMPAIGN COUNTY ZONING BOARD OF APPEALS NOTICE OF REGULAR MEETING

Date: **February 11, 2010**
Time: **6:30 P.M.**
Place: **Lyle Shields Meeting Room
Brookens Administrative Center
1776 E. Washington Street
Urbana, IL 61802**

**Note: NO ENTRANCE TO BUILDING
FROM WASHINGTON STREET PARKING
LOT AFTER 4:30 PM.
Use Northeast parking lot via Lierman Ave..
and enter building through Northeast
door.**

*If you require special accommodations please notify the Department of Planning & Zoning at
(217) 384-3708*

EVERYONE MUST SIGN THE ATTENDANCE SHEET – ANYONE GIVING TESTIMONY MUST SIGN THE WITNESS FORM

AGENDA

1. Call to Order
2. Roll Call and Declaration of Quorum
3. Correspondence
4. Approval of Minutes (December 17, 2009)
5. Continued Public Hearings

***Case 657-V-09 Petitioner: Larry and Diane Lambright; and Scott Lambright**

Request: Authorize the use of an existing two story detached accessory storage building with a second story deck with a side yard of three feet in lieu of the required ten feet side yard for accessory structures in the AG-2 Agriculture zoning district, and an average height of 16 feet in lieu of the maximum allowed 15 feet average height for residential accessory structures on lots less than one acre in area in the AG-2 Agriculture zoning district.

Location: Lot 1 of Cook's Replat of Tract B of the K.D. Headlee Subdivision in Section 14 of Mahomet Township and commonly known as the house at 206B Lake of the Woods, Mahomet.

CHAMPAIGN COUNTY ZONING BOARD OF APPEALS
NOTICE OF REGULAR MEETING
FEBRUARY 11, 2010
PAGE 2

6. New Public Hearings

***Case 659-V-09** Petitioner: **Stephan and Lisa Burdin**

Request: **Authorize the use of an existing non-conforming lot 0.94 acres in area with an average lot width of 140 feet in lieu of the minimum required lot area of one acre and minimum average lot width of 200 feet.**

Location: **A 0.94 acre tract in the Southeast Quarter of the Northeast Quarter of the Southwest Quarter of Section 26 of Newcomb Township and commonly known as the house at 2527 CR 450E, Mahomet.**

7. Staff Report

8. Other Business

9. Audience Participation with respect to matters other than cases pending before the Board

10. Adjournment

*** Administrative Hearing. Cross Examination allowed.**

1 **MINUTES OF REGULAR MEETING**
2 **CHAMPAIGN COUNTY ZONING BOARD OF APPEALS**
3 **1776 E. Washington Street**
4 **Urbana, IL 61801**

7 **DATE:** December 17, 2009 **PLACE:** Lyle Shields Meeting Room
8 **TIME:** 6:30 p.m. **1776 East Washington Street**
9 **Urbana, IL 61802**

11 **MEMBERS PRESENT:** Catherine Capel, Thomas Courson, Melvin Schroeder, Eric Thorsland, Paul
12 Palmgren

14 **MEMBERS ABSENT :** Doug Bluhm, Roger Miller

16 **STAFF PRESENT :** Connie Berry, J.R. Knight

18 **OTHERS PRESENT :** Larry Lambright, Scott Lambright, Diane Lambright, Judy Warmbier, Gerald
19 Warmbier, Alan Kurtz

22 **1. Call to Order**

24 The meeting was called to order at 6:36 p.m.

26 Mr. Knight informed the Board that due to the absence of Doug Bluhm, Chairman, the Board must appoint
27 an Interim Chair for tonight's meeting.

29 **Mr. Palmgren moved, seconded by Mr. Schroeder to appoint Eric Thorsland as Interim-Chair for the**
30 **December 17, 2009, meeting. The motion carried by voice vote.**

33 **2. Roll Call and Declaration of Quorum**

35 The roll was called and a quorum declared present.

37 **3. Correspondence**

39 None

41 **4. Approval of Minutes (November 12, 2009 and December 3, 2009)**

43 **Mr. Palmgren moved, seconded by Mr. Courson to approve the November 12, 2009 and December 3,**
44 **2009, minutes as submitted. The motion carried by voice vote.**

46 **5. Continued Public Hearing**

48 **Case 655-S-09 Petitioner: Judith K. and Gerald T. Warmbier Request: Authorize a Kennel as a**

DRAFT
SUBJECT TO APPROVAL

1 Special Use Permit in the AG-1 Zoning District with a waiver of the standard conditions for: (1) a
2 minimum separation of 200 feet between outdoor animal exercise areas and any adjacent residential
3 use; and (2) a minimum side yard of 200 feet and a minimum rear yard of 200 feet. Location: A five
4 acre tract in the East half of the Southeast Quarter of the Northwest Quarter of Section 17 of Hensley
5 Township and commonly known as the house and outbuildings at 2173 CR 750E, Champaign.
6

7 Mr. Thorsland informed the audience that this is an Administrative Case and as such the County allows
8 anyone the opportunity to cross examine any witness. He said that at the proper time he will ask for a show
9 of hands for those who would like to cross examine and each person will be called upon. He requested that
10 anyone called to cross examine go to the cross examination microphone to ask any questions. He said that
11 those who desire to cross examine are not required to sign the witness register but are requested to clearly
12 state their name before asking any questions. He noted that no new testimony is to be given during the cross
13 examination. He said that attorneys who have complied with Article 6.5 of the ZBA By-Laws are exempt
14 from cross examination.
15

16 Mr. Knight distributed a new Supplemental Memorandum dated December 17, 2009, to the Board for
17 review. He said that the new memorandum indicates a revision to the Supplemental Memorandum dated
18 December 11, 2009, which includes a proposed condition 13.A. He read proposed condition 13.A. as
19 follows:

20 A. The following condition is necessary to fully document that the special use permit has been approved
21 and is necessary to ensure compliance with all other special conditions of approval:

22 **The petitioner shall apply for a Change of Use Permit within 30 days of the approval**
23 **of the special use permit, and shall also provide a complete site plan with the permit**
24 **application to ensure compliance with the Zoning Ordinance within a reasonable time**
25 **frame.**
26

27 Mr. Knight continued to read the special conditions of approval included in the Supplemental Memorandum
28 dated December 11, 2009, as follows:

29
30 B. The following condition recognizes there is a practical limit on the number of cats that can be rescued at
31 this special use:

32 **The cat population at the special use shall be limited to no more than 75 cats of any age**
33 **to ensure the petitioner can achieve their mission of animal rescue while preserving the**
34 **essential character of and not being injurious to the district.**
35

36 C. Compliance with the Illinois Environmental Barriers Act and the Illinois Accessibility Code is required
37 and the County cannot waive these requirements. Compliance requires the following:

38 **If not already installed, the petitioner shall install an accessible entrance in conformance**
39 **with the Illinois Accessibility code at both the kennel building and the studio building**
40 **within one year of the approval of the special use permit, unless this requirement is waived**
41 **by the Capitol Development Board to ensure the safety and welfare of the public and that the**
42 **special use is readily accessible to and usable by environmentally limited persons.**
43

1 D. The neighbors state that the animals on the subject property do not present a problem or nuisance to them
2 because the dogs are placed inside every evening to prevent any problems with the neighboring property.
3 The following condition requires the owner of the kennel to ensure that this practice continues:

4 **The kennel shall be managed to ensure that the dogs do not have free access to the exterior**
5 **from dusk to dawn to ensure the kennel does not become injurious to the district.**
6

7 E. The existing septic system is being used for a purpose that was not originally intended but the actual
8 loading of the system may be within allowable limits. Any repair or replacement that will eventually be
9 required should receive any necessary approval and permitting from the property authority as required by the
10 following special condition:

11 **Any repair or replacement of the septic system shall be in conformance with and approved**
12 **by either the Champaign County Health Department or the Illinois Department of Agriculture**
13 **whichever agency has proper jurisdiction depending upon the type of repair that is required or**
14 **the type of replacement system that is installed to ensure protection of public health.**
15

16 Mr. Knight stated that the mailing included a new Summary of Evidence dated December 17, 2009, which
17 included information from the last meeting. He said that at the last meeting staff recommended that the
18 Board receive a detailed floor plan of the studio building and Mr. and Mrs. Warmbier submitted that detailed
19 floor plan at tonight’s meeting.
20

21 Mr. Thorsland asked the Board if there were any questions for Mr. Knight and there were none.
22

23 Mr. Thorsland indicated that anyone desiring to testify in this case should sign the witness register.
24

25 Mr. Thorsland called Ms. Judy Warmbier to testify.
26

27 Ms. Judy Warmbier, who resides at 2173 CR 750E, Champaign stated that she is surprised that the
28 installation of a gray water line requires permission or approval from the County.
29

30 Mr. Knight stated that he is not familiar with all of the regulations for the Champaign County Public Health
31 District but septic systems are regulated. He said that he would be happy to provide the appropriate contact
32 information if desired.
33

34 Ms. Warmbier asked if the number of cats allowed on the property at one time would be regulated by the
35 Department of Agriculture since the facility is registered with them as a licensed shelter/kennel. She said
36 that she finds it ironic that the County would be able to place a limitation on the number of cats allowed at
37 one time when the facility is already licensed by the State of Illinois.
38

39 Mr. Knight stated it is understood that the facility is licensed by the State of Illinois but the limit on the
40 number of cats, from the Zoning Board’s perspective, is more about the impact of the cat population on the
41 neighborhood. He said that the request is a special use under the Zoning Ordinance therefore the Zoning
42 Board of Appeals is authorized to place reasonable limitations on what can be done as part of the specific
43 use.

1
2
3
4
5
6
7
8
9
10
11
12
13
14
15
16
17
18
19
20
21
22
23
24
25
26
27
28
29
30
31
32
33
34
35
36
37
38
39
40
41
42
43

Mr. Thorsland asked the Board if there were any questions for Ms. Warmbier and there were none.

Mr. Thorsland asked if staff had any questions for Ms. Warmbier and there were none.

Mr. Knight stated that the limitation of 75 cats was based on Ms. Warmbier’s testimony at the October 12, 2009, public hearing.

Ms. Warmbier stated yes, but since the last meeting she has thought more about that limitation and decided that since she is going through the State of Illinois to license the shelter then perhaps they should place the limitation on the number of cats that are allowed at one time and not the County. She asked if the County regulated how many animals could be kept at the Champaign County Humane Society.

Mr. Knight stated that the Champaign County Humane Society is not a private entity and the facility is located within the jurisdiction of the City of Urbana.

Ms. Warmbier stated that during kitten season the limitation of 75 cats at one time may prove to be difficult.

Mr. Knight asked Ms. Warmbier if she would like to reconsider her statement that 75 cats would be an adequate limitation.

Ms. Warmbier stated that 75 cats are enough for anyone to take care of but she finds it ironic that that the County would regulate the number of cats rather than the State of Illinois Department of Agriculture. She said that she will stay with the limitation of no more than 75 cats of any age at one time on the property.

Mr. Thorsland stated that the bulk of the burden is on Ms. Warmbier but the Board did review this issue with the petitioner at the October 12th meeting and it was decided that 75 cats was an adequate limitation.

Ms. Warmbier stated that at the time she was trying to take in all of the information that was being discussed at the meeting and agreed to the limit but during kitten season it would be easy to go over that limit. She said that she could take in few mother cats with four to eight kittens therefore it wouldn’t take long to reach that limit.

Mr. Thorsland informed Ms. Warmbier that if she is reconsidering the limitation of 75 cats then now would be the time to discuss this issue with the Board.

Ms. Warmbier stated that the limitation of 75 cats is fine.

Mr. Palmgren asked if the Board could indicate that the limitation of 75 cats of any age as a reasonable target and allow for those extra times when someone drops off a mother cat with six kittens therefore placing the facility over the 75 cat limitation. He said that Ms. Warmbier will know when there are too many cats at the facility and she has already indicated that 75 would be a comfortable number therefore perhaps no specific

1 number needs to be locked in but targeted.
2

3 Ms. Warmbier stated that it isn't an easy situation when someone drops off an animal and the desire is to do
4 the right thing by them but at times the only recourse is euthanasia.
5

6 Mr. Palmgren stated that it appears that Ms. Warmbier knows her limitations and it is not probable that she
7 will bring in 250 cats because she doesn't have the room and she doesn't want that many cats on the property
8 at one time. He said that he does understand that there may be times when the facility will house more than
9 75 cats.
10

11 Ms. Capel asked Ms. Warmbier if the State of Illinois Department of Agriculture has indicated a limit on the
12 number of cats allowed at one time.
13

14 Ms. Warmbier stated that they have not. She said that during their inspections they go through all of the
15 records and inspect the entire facility and she has never been in violation of any of their regulations. She
16 said that there is a limit for everyone but there are times when all of the shelters are full of mother cats and
17 kittens. She said that she tries to do everything she can to find homes for the cats but there are times when
18 euthanasia is the only option.
19

20 Mr. Palmgren asked Ms. Warmbier if the State of Illinois has a specific regulation regarding the area
21 required per animal.
22

23 Ms. Warmbier stated that she is not aware of such a regulation but she would assume that if there is they
24 would indicate such to her during their inspections. She said that the inspectors are intelligent enough to
25 witness the animals' health and the condition of the facility. She said that she does not intend to go over the
26 75 limit but there may be times when she might.
27

28 Mr. Palmgren stated that it appears that there may be some overlapping regulations but if the State of Illinois
29 Department of Agriculture completes an inspection and notices that the facility is over populated then he
30 would assume that they would inform Ms. Warmbier of such.
31

32 Ms. Warmbier stated that if the limitation of 75 cats is what is required in order to have her request approved
33 then that is what she will stick with and if she goes over that limit then she will have to practice more
34 euthanasia.
35

36 Mr. Thorsland asked Ms. Warmbier to indicate the largest number of cats that she has had at the facility at
37 one time.
38

39 Ms. Warmbier stated that there are times when she has taken on too many cats and she would guess that
40 there have been a few times where she has had more than 75 cats at one time.
41

42 Mr. Knight stated that if Ms. Warmbier is not satisfied with the limitation of no more than 75 cats of any age
43 staff could investigate what the State of Illinois regulations may be in regards to a limitation of the number

1 of cats that can be on the facility at one time. He said that once staff had this information they could work
2 with Ms. Warmbier in creating a condition regarding the limitation of the number of cats allowed at any one
3 time that everyone can be comfortable with.

4
5 Mr. Thorsland stated that the previously requested site plan also needs to be completed and submitted.

6
7 Mr. Gerald Warmbier, who resides at 2173 CR 750E, Champaign stated that he does not have a better site
8 plan to offer.

9
10 Mr. Knight explained that the site plan needs to include the layout of the entire property indicating each
11 structure with dimensions, the outdoor runs, setback measurements, etc. He said that the aerials that were
12 submitted are not sufficient and cannot be used as the submitted site plan.

13
14 Mr. Thorsland stated that the special use request includes a waiver of the standard conditions for (1) a
15 minimum separation of 200 feet between outdoor animal exercise areas and any adjacent residential use and
16 (2) a minimum side yard of 200 feet and a minimum rear yard of 200 feet. He said that a complete site plan
17 will assist the Board in their determination.

18
19 Ms. Warmbier asked if an engineer had to provide this sketch.

20
21 Mr. Knight stated no, and he would be happy to assist them as to what information needs to be on the site
22 plan.

23
24 Mr. Thorsland stated that, since this is not a case that needs to be rushed through, if there is any hesitation
25 regarding the number of cats allowed on the property at any one time then perhaps the case should be
26 continued to a later date. He said that the Board does not want to put an unqualified limit on the facility
27 versus what the State of Illinois would allow normally. He said that the reason why the Board desires to
28 place a limit on the number of cats allowed at any one time is because the special use permit will run with
29 the property and it is possible that at some point someone else may own the property and they may desire to
30 run a very different operation than what the Warmbiers desire.

31
32 Ms. Warmbier stated that the limitation of 75 cats is acceptable.

33
34 Mr. Thorsland asked the Board if there were any questions for Mr. and Mrs. Warmbier and there were none.

35
36 Mr. Thorsland asked if staff had any questions for Mr. or Mrs. Warmbier and there were none.

37
38 Mr. Thorsland asked Mr. and Mrs. Warmbier if they had any questions regarding the special conditions.

39
40 Mrs. Warmbier stated no.

41
42 Mr. Thorsland asked the audience if anyone desired to cross examine the petitioners and there was no one.

1 Ms. Capel moved, seconded by Mr. Courson to approve the special conditions. The motion carried by
2 voice vote.

3
4 Mr. Thorsland asked the audience if anyone desired to present testimony regarding Case 655-S-09, and there
5 was no one.

6
7 Mr. Thorsland closed the witness register for Case 655-S-09.

8
9 Mr. Knight stated that a new Item #6 should be added to the Documents of Record indicating the following:
10 6. Detailed Studio Floor Plan received December 17, 2009.

11
12 Ms. Warmbier asked if she should indicate where she may place a future sign on the property on the site
13 plan.

14
15 Mr. Knight stated that he can indicate what type of sign would be allowed and any future signs should be
16 indicated on the site plan. He said that the Board could provide a list of items that need to be indicated on
17 the site plan.

18
19 Mr. Thorsland stated that the petitioner has 30 days to submit the site plan therefore it must be determined
20 what is taking place currently and what may be proposed in the future. He said that if there is any chance
21 that a sign will be placed on the property then it needs to be indicated on the site plan as to where its
22 placement will be located.

23
24 Mr. Knight stated that staff will work with the petitioners to make sure that all of the required information is
25 indicated on the site plan.

26
27 **Finding of Fact for Case 655-S-09:**

28
29 From the documents of record and the testimony and exhibits received at the public hearing for zoning case
30 655-S-09 held on October 29, 2009, and December 17, 2009, the Zoning Board of Appeals of Champaign
31 County finds that:

- 32
33 **1. The requested Special Use Permit, subject to the Special Conditions imposed**
34 **herein, IS necessary for the public convenience at this location.**

35
36 Mr. Palmgren stated that the requested Special Use Permit, subject to the Special Conditions imposed herein,
37 is necessary for the public convenience at this location because it is an established use in the country which
38 is doing good work.

39
40 Ms. Capel stated that there is a need for shelters to take care of stray dogs and cats.

41
42 Mr. Thorsland stated that the facility is located in an ideal location because it is outside a densely populated
43 area.

1
2
3
4
5
6
7
8
9
10
11
12
13
14
15
16
17
18
19
20
21
22
23
24
25
26
27
28
29
30
31
32
33
34
35
36
37
38
39
40
41
42
43

2. The requested Special Use Permit, subject to the Special Conditions imposed herein, is so designed, located, and proposed to be operated so that it WILL NOT be injurious to the district in which it shall be located or otherwise detrimental to the public health, safety, and welfare.

a. The street has ADEQUATE traffic capacity and the entrance location has ADEQUATE visibility.

Ms. Capel stated that the street has adequate traffic capacity and the entrance location has adequate visibility.

b. Emergency services availability is ADEQUATE.

Ms. Capel stated that emergency services availability is adequate because it is 5-1/2 miles from the Cornbelt Fire Protection District.

c. The Special Use will be designed to CONFORM to all relevant County ordinances and codes.

Ms. Capel stated that the Special Use will be designed to conform to all relevant County ordinances and codes.

d. The Special Use WILL be compatible with adjacent uses.

Ms. Capel stated that the Special Use will be compatible with adjacent uses because the location of the facility is located in a low density AG-1 zoning district and the neighbors have indicated that the facility will have a minimal impact on their property.

e. Surface and subsurface drainage will be ADEQUATE.

Mr. Courson stated that surface and subsurface drainage will be adequate because it is an existing use which has experienced no issues thus far.

f. Public safety will be ADEQUATE.

Mr. Palmgren stated that public safety will be adequate because the facility is located in a rural location which is ideal for such a use.

g. The location IS suitable for the proposed onsite wastewater system.

Ms. Capel stated that the location is suitable for the proposed onsite wastewater system because the soil is moderately appropriate for septic use.

1 Mr. Thorsland stated that the current system was designed for a four bedroom house and the system is
2 currently being under utilized.

3
4 Mr. Thorsland stated that the requested Special Use Permit, subject to the special conditions imposed herein,
5 is so designed, located, and proposed to be operated so that it will not be injurious to the district in which it
6 shall be located or otherwise detrimental to the public health, safety, and welfare.

7
8 **3a. The requested Special Use Permit, subject to the special conditions imposed herein,
9 DOES conform to the applicable regulations and standards of the DISTRICT in
10 which it is located.**

11
12 Ms. Capel stated that the requested Special Use Permit, subject to the special conditions imposed herein,
13 does conform to the applicable regulations and standards of the DISTRICT in which it is located.

14
15 **3b. The requested Special Use Permit, subject to the special conditions imposed
16 herein, DOES preserve the essential character of the DISTRICT in which it is
17 located because:**

18
19 **a. The Special Use will be designed to CONFORM to all relevant County
20 ordinances and codes.**

21
22 Mr. Courson stated that the Special Use will be designed to conform to all relevant County ordinances and
23 codes.

24
25 **b. The Special Use WILL be compatible with adjacent uses.**

26
27 Mr. Courson stated that the Special Use will be compatible with adjacent uses.

28
29 **c. Public safety will be ADEQUATE.**

30
31 Ms. Capel stated that public safety will be adequate.

32
33 Mr. Courson stated that the requested Special Use Permit, subject to the special conditions imposed herein
34 does preserve the essential character of the DISTRICT in which it is located.

35
36 **4. The requested Special Use Permit, subject to the special conditions imposed
37 herein, IS in harmony with the general purpose and intent of the Ordinance because:**

38
39 **a. The Special Use is authorized in the District.**

40
41 **b. The requested Special Use Permit IS necessary for the public
42 convenience at this location.**

1 Ms. Capel stated that the requested Special Use Permit is necessary for the public convenience at this
2 location.

3
4 c. **The requested Special Use Permit, subject to the special conditions
5 imposed herein, is so designed, located, and proposed to be operated
6 so that it WILL NOT be injurious to the district in which it shall be
7 located, or otherwise detrimental to the public health, safety, and welfare.**

8
9 Mr. Courson stated that the requested Special Use Permit, subject to the special conditions imposed herein,
10 is so designed, located, and proposed to be operated so that it will not be injurious to the district in which it
11 shall be located, or otherwise detrimental to the public health, safety and welfare.

12
13 d. **The requested Special Use Permit, subject to the special conditions
14 imposed herein DOES preserve the essential character of the DISTRICT
15 in which it is located.**

16
17 Mr. Courson stated that the requested Special Use Permit, subject to the special conditions imposed herein
18 does preserve the essential character of the District in which it is located.

19
20 Mr. Thorsland stated that the Special Use Permit, subject to the special conditions imposed herein, is in
21 harmony with the general purpose and intent of the Ordinance.

22
23 **5. The requested Special Use IS NOT an existing nonconforming use.**

24
25 Mr. Palmgren stated that the requested Special Use is not an existing nonconforming use.

26
27 **6. Regarding the requested waivers of standard conditions:**

28
29 **A. The requested waiver of the standard condition in Section 6.1.3 for a
30 minimum separation of 200 feet between any outdoor animal exercise area
31 and any adjacent residential use, for an actual separation of approximately
32 100 feet is WARRANTED because of the following:**

33
34 **a. The waiver IS in accordance with the general purpose and intent
35 of the ordinance.**

36
37 Ms. Capel stated that the waiver is in accordance with the general purpose and intent of the ordinance
38 because the dogs are inside at night and the neighbors have indicated that the facility will have little or no
39 impact upon them and other surrounding property is in agricultural use.

40
41 **b. The waiver WILL NOT be injurious to the neighborhood or
42 to the public health, safety and welfare.**

43

1 Mr. Courson stated that the waiver will not be injurious to the neighborhood or to the public health, safety
2 and welfare because of the rural nature of the area and the dogs are kept inside from dusk to dawn. He said
3 that the cats are kept inside therefore there is no impact to the neighborhood.
4

5 Ms. Capel stated that all solid waste is picked up daily and removed from the property by a public contract
6 disposal service.
7

8 Mr. Thorsland stated that the requested waiver of the standard condition in Section 6.1.3 for a minimum
9 separation of 200 feet between any outdoor animal exercise area and any adjacent residential use, for an
10 actual separation of approximately 100 feet is warranted.
11

12 **B. The requested waiver of the standard condition in Section 6.1.3 for a waiver
13 Of the minimum 200 feet for required side and rear yards for an actual side
14 yard of 165 feet for the side yard on the south side and only a 150 feet rear yard
15 to the west is WARRANTED because of the following:**
16

17 **a. The waiver IS in accordance with the general purpose and intent of
18 this ordinance.**
19

20 Mr. Courson stated that the waiver is in accordance with the general purpose and intent of this ordinance
21 because neighbors have indicated that the facility will have little or no impact upon them.
22

23 **b. The waiver WILL NOT be injurious to the neighborhood or to the
24 public health, safety and welfare.**
25

26 Ms. Capel stated that the waiver will not be injurious to the neighborhood or to the public health, safety and
27 welfare because solid waste is picked up daily and the dogs are kept in at night.
28

29 Mr. Thorsland stated that the requested waiver of the standard condition in Section 6.1.3 for a waiver
30 of the minimum 200 feet for required side and rear yards for an actual side yard of 165 feet for the side yard
31 on the south side and only a 150 feet rear yard to the west is warranted.
32

33 **7. The special conditions imposed herein are required to ensure compliance with
34 the criteria for special use permits and for the particular purposes described
35 below:**
36

37 **A. The petitioner shall apply for a Change of Use Permit within 30 days of the approval
38 of the special use permit, and shall also provide a complete site plan with the permit
39 application to ensure compliance with the Zoning Ordinance within a reasonable time
40 frame.**
41

42 **B. The cat population at the special use shall be limited to no more than 75 cats of any age
43 to ensure the petitioner can achieve their mission of animal rescue while preserving the**

essential character of and not being injurious to the district.

C. If not already installed, the petitioner shall install an accessible entrance in conformance with the Illinois Accessibility code at both the kennel building and the studio building within one year of the approval of the special use permit, unless this requirement is waived by the Capitol Development Board to ensure the safety and welfare of the public and that the special use is readily accessible to and usable by environmentally limited persons.

D. The kennel shall be managed to ensure that the dogs do not have free access to the exterior from dusk to dawn to ensure the kennel does not become injurious to the district.

E. Any repair or replacement of the septic system shall be in conformance with and approved by either the Champaign County Health Department or the Illinois Department of Agriculture whichever agency has proper jurisdiction depending upon the type of repair that is required or the type of replacement system that is installed to ensure protection of public health.

Mr. Courson moved, seconded by Mr. Palmgren to adopt the Summary of Evidence, Documents of Record and Finding of Fact as amended. The motion carried by voice vote.

Ms. Capel moved, seconded by Mr. Palmgren to close the public hearing for Case 655-S-09. The motion carried by voice vote.

Mr. Thorsland informed Mr. and Mrs. Warmbier that two Board members are absent from tonight’s meeting therefore it is at their discretion to either continue Case 655-S-09 until a full Board is present or request that the present Board move forward to the Final Determination. He informed them that they will need four affirmative votes for approval.

Mr. and Mrs. Warmbier requested that the present Board continue to the final determination.

Final Determination for Case 655-S-09:

Mr. Courson moved, seconded by Ms. Capel that the Champaign County Zoning Board of Appeals finds that, based upon the application, testimony, and other evidence received in this case, that the requirements of Section 9.1.11B. HAVE been met, and pursuant to the authority granted by Section 9.1.6B of the Champaign County Zoning Ordinance, determines that the Special Use requested in Case 655-S-09 is hereby GRANTED WITH SPECIAL CONDITIONS to the petitioners Judith and Gerald Warmbier to authorize a kennel as a Special Use Permit in the AG-1 Zoning District with the following waivers of standard conditions:

A. Waiver of the standard condition in Section 6.1.3 for a minimum separation of

12-17-09

DRAFT SUBJECT TO APPROVAL DRAFT

ZBA

200 feet between any outdoor animal exercise area and any adjacent residential Use, for an actual separation of approximately 100 feet; and

- B. Waiver of the standard condition in Section 6.1.3 for a waiver of the minimum 200 feet for required side and rear yards for an actual side yard of 165 feet for the side yard on the south side and only a 150 feet rear yard to the west.**

Subject to the following special condition of approval:

- A. The petitioner shall apply for a Change of Use Permit within 30 days of the approval of the special use permit, and shall also provide a complete site plan with the permit application to ensure compliance with the Zoning Ordinance within a reasonable time frame.**
- B. The cat population at the special use shall be limited to no more than 75 cats of any age to ensure the petitioner can achieve their mission of animal rescue while preserving the essential character of and not being injurious to the district.**
- C. If not already installed, the petitioner shall install an accessible entrance in conformance with the Illinois Accessibility code at both the kennel building and the studio building within one year of the approval of the special use permit, unless this requirement is waived by the Capitol Development Board to ensure the safety and welfare of the public and that the special use is readily accessible to and usable by environmentally limited persons.**
- D. The kennel shall be managed to ensure that the dogs do not have free access to the exterior from dusk to dawn to ensure the kennel does not become injurious to the district.**
- E. Any repair or replacement of the septic system shall be in conformance with and approved by either the Champaign County Health Department or the Illinois Department of Agriculture whichever agency has proper jurisdiction depending upon the type of repair that is required or the type of replacement system that is installed to ensure protection of public health.**

The roll was called:

Capel-yes	Courson-yes	Miller-absent
Palmgren-yes	Schroeder-yes	Bluhm-absent
Thorsland-yes		

Mr. Knight informed Mr. and Mrs. Warmbier that they have received approval for their request and staff will contact them as to what additional information is needed to complete the file.

1
2
3
4
5
6
7
8
9
10
11
12
13
14
15
16
17
18
19
20
21
22
23
24
25
26
27
28
29
30
31
32
33
34
35
36
37
38
39
40
41
42
43

Case 657-V-09 Petitioner: Larry Lambright Request: Authorize the use of an existing two story detached accessory storage building with a second story deck with a side yard of three feet in lieu of the required ten feet side yard for accessory structures in the AG-2 Agriculture zoning district, and an average height of 16 feet in lieu of the maximum allowed 15 feet average height for residential accessory structures on lots less than one acre in area in the AG-2 Agriculture zoning district. Location: Lot 1 of Cook’s Replat of Tract B of the K.D. Headlee Subdivision in Section 14 of Mahomet Township and commonly known as the house at 206B Lake of the Woods, Mahomet.

Mr. Thorsland informed the audience that this is an Administrative Case and as such the County allows anyone the opportunity to cross examine any witness. He said that at the proper time he will ask for a show of hands for those who would like to cross examine and each person will be called upon. He requested that anyone called to cross examine go to the cross examination microphone to ask any questions. He said that those who desire to cross examine are not required to sign the witness register but are requested to clearly state their name before asking any questions. He noted that no new testimony is to be given during the cross examination. He said that attorneys who have complied with Article 6.5 of the ZBA By-Laws are exempt from cross examination.

Mr. Knight distributed a Supplemental Memorandum dated December 17, 2009, for the Board’s review and noted that this is the second meeting for this case. He said that Jamie Hitt, Zoning Officer inspected the subject property on December 1, 2009, and found that except for the matters in this variance all of the violations indentified in the Final Notice appear to have been resolved. He said that staff continues to receive complaints indicating that the petitioner is not fully complying with all of the requirements.

Mr. Knight stated that the Supplemental Memorandum dated December 17, 2009, includes a new proposed special condition of approval which will be included in the Summary of Evidence as Item #13.C. He read the special condition as follows:

- C. Unless the Board requires otherwise, any building authorized by variance can be rebuilt to the same dimensions. The deck on the storage shed is above a water well that the neighbors have an easement to use. The neighbors have expressed some concern regarding whether the deck could ever prevent necessary maintenance on the well. Whether or not the petitioner must remove the deck to provide maintenance access to the well is not an issue to be resolved by this variance. However, the following condition will clarify that the deck can be rebuilt if it is necessary to remove it for maintenance on the well:

The deck on the storage shed may be rebuilt (without requiring a permit) to Its existing dimensions if it needs to be removed to allow maintenance access to the well to ensure that all parties understand that approval of the variance authorizes reconstruction of the shed if necessary for any reason.

Mr. Knight stated that the above condition makes it very clear that if, for some reason, work was required on the well and the deck had to be removed in order for that repair then the deck could be rebuilt, to the same

1 extent authorized in the variance, once the repair on the well was completed.
2

3 Mr. Knight stated that the Supplemental Memorandum dated December 17, 2009, includes the Zoning Use
4 Permit Application for the subject building, a letter of opposition from Stephanie Amabeli dated December
5 1, 2009, and two e-mails dated December 17, 2009, from the Helmicks. He said that staff added testimony
6 from the last public hearing to the Summary of Evidence and included additional information regarding the
7 special conditions that exist and whether or not the hardship is a result of the actions of the applicant. He
8 said that since the Board continued the case so that the petitioners could clear up their violations on the
9 property the original Item #13.A. is not necessary and has been stricken on the revised Summary of Evidence
10 dated December 17, 2009, and new Items #13.A. and 13.B. have been included. He noted that new Item
11 #13.B. on the revised Draft Summary of Evidence is the special condition that he previously reviewed with
12 the Board tonight as Item #13.C.
13

14 Mr. Knight distributed copies of photographs which were included with the e-mails from the Helmicks to
15 the Board for review. He said that staff is not totally sure what the neighbors were trying to establish with
16 submission of the photographs but in general staff believes there is an explanation for all of the things in the
17 photographs. He said that there has been some issue with the white pick-up truck that can be seen in the first
18 photograph but Jamie Hitt, Zoning Officer is working with the petitioner to resolve this issue. He said that
19 the second photograph indicates some waste in the garbage can that may be an issue but it is unknown at this
20 point and it may only be a minor problem if at all. He said that staff does not believe that there are any
21 issues with the third photograph which includes the paneled trailer parked beside the garage.
22

23 Mr. Thorsland asked the Board if there were any questions for Mr. Knight and there none.
24

25 Mr. Thorsland called Mr. Larry Lambright to testify.
26

27 Mr. Larry Lambright, who resides at 2110 Pheasant Ridge Drive, Mahomet stated that many farms have well
28 heads in small sheds for protection. He said that the statement was made that the well head is right up
29 against the shed which is incorrect and submitted a photograph of the location of the well head as a
30 Document of Record. He said that he is not sure that the well actually works because when he purchased his
31 property he was told that the well was not working and he has never seen any evidence that proves
32 differently. He said that it was previously stated that he has applied for building permits before which is also
33 incorrect. He said that he has lived in Champaign County for 30 years and he has never requested a building
34 permit and apologizes for not following the correct procedure. He said that it was his understanding that the
35 shed could not be taller than the existing structure which is apparently incorrect.
36

37 Mr. Lambright stated that it was indicated that they have been in court regarding the ingress and egress
38 agreement with the Helmicks and that is correct. He said that they have been in court three times and the
39 judge has indicated that the Helmicks have the right to use the easement, which he has never had a problem
40 with, but they do not have the right to tell him how to use his property. He said that the posts, gate, sandbox,
41 play set will stay where they are currently located.
42

43 Mr. Lambright stated that it is his understanding that the Helmicks operate a daycare on their property

1 without the proper permits. He said that he may be in violation with the County but it is very possible that
2 his neighbors are also in violation. He said that it appears that his neighbors have an issue with the truck and
3 trailer being located on the property yet Mr. Helmick often has his employer’s truck sitting on his property
4 because he is on call.

5
6 Mr. Thorsland informed Mr. Lambright that the Board can only discuss and review relevant evidence
7 regarding the variance for the shed.

8
9 Mr. Thorsland asked the Board if there were any questions for Mr. Lambright and there were none.

10
11 Mr. Lambright stated that the neighbors are driving them crazy in that he cannot leave the subject property
12 without someone taking a photograph or videotaping him. He said that his son installed a security camera on
13 his property and the neighbor called the Champaign County Sheriff’s office.

14
15 Mr. Thorsland informed Mr. Lambright that the Board understands his frustration with the situation but he
16 must only give testimony regarding the shed and nothing else.

17
18 Mr. Courson asked Mr. Lambright if there is a foundation under the shed.

19
20 Mr. Lambright stated no.

21
22 Mr. Courson asked Mr. Lambright if the shed could be moved.

23
24 Mr. Lambright stated that the shed could be moved but it would be a major project. He said that it is true
25 that they built the shed without first obtaining a building permit but they are 18 feet from the nearest
26 neighbor’s home.

27
28 Mr. Thorsland asked Mr. Lambright if he agreed to the special conditions.

29
30 Mr. Lambright stated yes. He asked if the deck would only need to be removed if the well’s mechanicals
31 could not be pulled out for repair.

32
33 Mr. Knight stated yes.

34
35 **Mr. Courson moved, seconded by Ms. Capel to approve the following special conditions:**

36
37 **13.A. The space beneath the second story deck shall not be fully or partially enclosed**
38 **to ensure the nonconformity of the reduced side yard will not be increased**
39 **unless authorized by another variance.**

40
41 **13.B. The deck on the storage shed may be rebuilt (without requiring a permit) to**
42 **its existing dimensions if it needs to be removed to allow maintenance access**
43 **to the well to ensure all parties understand that approval of the variance**

1
2
3
4
5
6
7
8
9
10
11
12
13
14
15
16
17
18
19
20
21
22
23
24
25
26
27
28
29
30
31
32
33
34
35
36
37
38
39
40
41
42
43

The motion carried by voice vote.

Mr. Thorsland asked the audience if anyone desired to present testimony regarding this case and there was no one.

Mr. Thorsland closed the witness register.

Mr. Knight stated that a new Item #7 should be added to the Documents of Record indicating the following: Photographs indicating the location of the well head taken by Larry Lambright received on December 17, 2009.

Finding of Fact for Case 657-V-09:

From the documents of record and the testimony and exhibits received at the public hearing for zoning case 657-V-09 held on November 12, 2009, and December 17, 2009, the Zoning Board of Appeals of Champaign County finds that:

- 1. Special conditions and circumstances DO exist which are peculiar to the land or structure involved, which are not applicable to other similarly situated land and structures elsewhere in the same district.**

Mr. Knight reminded the Board that the fact that the building already exists is not necessarily the correct view to take. He said that the approach that staff takes is what were the special conditions that existed at that time if the petitioner had come in for the first time and had submitted all of the appropriate documents and everything had proceeded as normal.

Mr. Palmgren stated that special conditions and circumstances do exist which are peculiar to the land or structure involved, which are not applicable to other similarly situated land and structures elsewhere in the same district because the building is sited in its current location due to the location of the existing driveway. He said that a portion of the building that is too close to the property line is only an open deck therefore it is less of a fire hazard.

Mr. Thorsland stated that the building is located 18 feet from the nearest structure on the adjacent lot which provides adequate access for fire fighters.

- 2. Practical difficulties or hardships created by carrying out the strict letter of the regulations sought to be varied WILL prevent reasonable or otherwise permitted use of the land or structure or construction.**

Ms. Capel stated that practical difficulties or hardships created by carrying out the strict letter of the

1 regulations sought to be varied will prevent reasonable or otherwise permitted use of the land or structure or
2 construction because the petitioner requires the shed for storage for his business which is permitted in the
3 zoning district and the other two sheds are used for personal storage.
4

5 **3. The special conditions, circumstances, hardships, or practical difficulties DO**
6 **result from actions of the applicant.**
7

8 Mr. Courson stated that the special conditions, circumstances, hardships, or practical difficulties do result
9 from actions of the applicant because the petitioner built the deck without originally obtaining a building
10 permit and they not only constructed the shed above the height allowance but constructed a two-story
11 structure rather than a one-story structure as indicated on the original permit.
12

13 Ms. Capel stated that the building is a two-story building rather than the permitted one-story building and the
14 loading deck would not have been required if the structure had been built at its original specifications. She
15 said that the way that the building is sited on the property allows no room to build the deck in conformance
16 with the ordinance.
17

18 Mr. Thorsland informed the Board and the petitioner that each finding must be affirmative in order to grant
19 the variance and currently with the finding for Item #3 the variance cannot be approved. He informed the
20 petitioner that there is not a full Board present at tonight’s meeting therefore he could request that the case be
21 continued to a later date when there is a full Board present.
22

23 Mr. Knight stated that the Board should finish the Finding of Fact and then offer the petitioner the option
24 whether to continue to the final determination with the present Board or request a continuance until a full
25 Board is present.
26

27 Mr. Lambright asked Mr. Thorsland to clarify the issue at hand.
28

29 Mr. Thorsland stated that the third finding indicates that the special conditions, circumstances, hardships, or
30 practical difficulties do or do not result from actions of the applicant and the reason that the Board is here
31 tonight and trying to fit the variance around it is because of where Mr. Lambright built the shed and how he
32 built it and then attached the deck. He said that the Board has not found a good enough reason to not
33 indicate that the need for the variance is not Mr. Lambright’s fault therefore when the Board finishes the
34 Finding of Fact Mr. Lambright will have the opportunity to request that the present Board not continue to the
35 final determination tonight and request that the case be continued to a later date when a full Board is present.
36

37 **4. The requested variance, subject to the proposed condition, IS in harmony**
38 **with the general purpose and intent of the ordinance.**
39

40 Mr. Courson stated that the requested variance, subject to the proposed condition, is in harmony with the
41 general purpose and intent of the ordinance because the variance is allowed and it is a minimal variance in
42 regard to the height and the deck is an open deck which is too close to the property line.
43

- 1 **5. The requested variance, subject to the proposed condition, WILL NOT be**
- 2 **injurious to the neighborhood or otherwise detrimental to the public health,**
- 3 **safety, or welfare.**

4

5 Ms. Capel stated that the requested variance, subject to the proposed condition, will not be injurious to the

6 neighborhood or otherwise detrimental to the public health, safety, or welfare because the open deck which

7 will cause fewer problems for emergency services and air conflagration than if it were enclosed.

- 8
- 9 **6. The requested variance, subject to the proposed condition, IS the minimum**
- 10 **variation that will make possible the reasonable use of the land/structure.**

11

12 Mr. Courson stated that the requested variance, subject to the proposed condition, is the minimum variation

13 that will make possible the reasonable use of the land/structure because of the driveway, size of the building

14 and the way that it is situated on the property with an open deck.

- 15
- 16 **7. The special conditions imposed herein are required to ensure compliance with**
- 17 **the criteria for special use permits and for the particular purposes described**
- 18 **below:**

- 19
- 20 **13.A. The space beneath the second story deck shall not be fully or partially enclosed**
- 21 **to ensure the nonconformity of the reduced side yard will not be increased**
- 22 **unless authorized by another variance.**

- 23
- 24 **13.B. The deck on the storage shed may be rebuilt (without requiring a permit) to**
- 25 **its existing dimensions if it needs to be removed to allow maintenance access**
- 26 **to the well to ensure all parties understand that approval of the variance**
- 27 **authorizes reconstruction of the shed if necessary for any reason.**

28

29 **Mr. Courson moved, seconded by Mr. Palmgren to adopt the Summary of Evidence, Documents of**

30 **Record and Finding of Fact as amended. The motion carried by voice vote.**

31

32 **Ms. Capel moved, seconded by Mr. Courson to close the public hearing for Case 657-V-09. The**

33 **motion carried by voice vote.**

34

35 Mr. Thorsland informed the Lambrights that two Board members are absent from tonight’s meeting therefore

36 it is at their discretion to either continue Case 655-S-09 until a full Board is present or request that the

37 present Board move forward to the Final Determination. He informed them that they will need four

38 affirmative votes for approval.

39

40 Mr. Lambright asked Mr. Thorsland if they decided to move forward to the final determination tonight could

41 the case be approved.

42

43 Mr. Thorsland stated no, because all of the findings must support the final determination and with one

1 finding being negative the final determination would be to deny the request.

2
3 Mr. Knight stated that if the case is continued the Board could vote to amend the findings as they have been
4 adopted thus far.

5
6 Ms. Capel stated that the petitioner could work with staff in order to determine a compromise.

7
8 Mr. Courson stated that the petitioner needs to prove that his actions did not cause the need for the variance.

9
10 Mr. Knight stated that he would like to receive additional guidance from John Hall, Zoning Administrator
11 and the two absent Board members may also have recommendations.

12
13 Mr. Larry Lambright requested that the present Board not continue to the final determination and continue
14 the case to a date when a full Board will be present.

15
16 **Mr. Palmgren moved, seconded by Mr. Courson to continue Case 657-V-09 to February 11, 2010. The**
17 **motion carried by voice vote.**

18
19
20 **6. New Public Hearings**

21 None

22
23 **7. Staff Report**

24
25 None

26
27 **8. Other Business**

28
29 None

30
31 **9. Audience Participation with respect to matters other than cases pending before the Board**

32
33 None

34
35 **10. Adjournment**

36
37 **Mr. Palmgren moved, seconded by Mr. Courson to adjourn the December 17, 2009, public hearing at**
38 **8:11 p.m. The motion carried by voice vote.**

39
40 The meeting adjourned at 8:11 p.m.

12-17-09

DRAFT SUBJECT TO APPROVAL DRAFT

ZBA

- 1
- 2
Respectfully submitted

Secretary of Zoning Board of Appeals

CASE NO. 657-V-09

SUPPLEMENTAL MEMORANDUM

February 5, 2010

Champaign
County
Department of

**PLANNING &
ZONING**

Petitioners: **Larry & Diane
Lambright; and Scott Lambright**

Site Area: **approx. 27,000 feet**

Time Schedule for Development:
N/A

Request: **Authorize the use of an existing two story detached accessory storage building with a second story deck with a side yard of three feet in lieu of the required ten feet side yard for accessory structures in the AG-2 Agriculture zoning district, and an average height of 16 feet in lieu of the maximum allowed 15 feet average height for residential accessory structures on lots less than one acre in area in the AG-2 Agriculture Zoning District.**

Location: **Lot 1 of Cook's Replat of Tract B of the K.D. Headlee Subdivision in Section 14 of Mahomet Township and commonly known as the house at 206B Lake of the Woods Road, Mahomet.**

Prepared by: **J.R. Knight**
Associate Planner
John Hall
Zoning Administrator

Brookens
Administrative Center
1776 E. Washington Street
Urbana, Illinois 61802

(217) 384-3708

STATUS

This is the third meeting for this case. It was continued from the December 17, 2009, public hearing. The minutes of that meeting are included separately. Because the public hearing for this case was closed at the December 17 meeting no new information is proposed at this time.

CASE NO. 659-V-09

PRELIMINARY MEMORANDUM

February 5, 2010

Petitioners: **Stephan and Lisa Burdin**

Request: **Authorize the use of an existing non-conforming lot 0.94 acres in area with an average lot width of 140 feet in lieu of the minimum required lot area of one acre and minimum average lot width of 200 feet.**

Champaign
County
Department of

**PLANNING &
ZONING**

Site Area: **0.94 acres**

Time Schedule for Development:
Immediate

Location: **A 0.94 acre tract in the Southeast Quarter of the Northeast Quarter of the Southwest Quarter of Section 26 of Newcomb Township and commonly known as the house at 2527 CR 450E, Mahomet.**

Brookens

Administrative Center
1776 E. Washington Street
Urbana, Illinois 61802

(217) 384-3708

Prepared by: **J.R. Knight**
Associate Planner
John Hall
Zoning Administrator

BACKGROUND

The petitioners first inquired about building a new home on the subject property on November 12, 2009. At that time staff checked the Sidwell Tax Atlas for 1968 and 1980, and concluded the lot was probably created in 1978 as an illegally nonconforming lot due to its size. The petitioners are proposing to tear down the existing house and detached garage and build a new house with an attached garage in a more central location on the lot. Because the subject property is nonconforming with regards to lot area and average lot width the petitioners applied for the proposed variance on December 21, 2009.

At the time of application staff recommended to the petitioners that they investigate the availability of other land for purchase. The petitioners have been out of town recently so staff is unaware of the results of any inquiries the petitioners may have made.

EXTRATERRITORIAL JURISDICTION

The subject property is within the one and one-half mile extraterritorial jurisdiction (ETJ) of the Village of Mahomet. Municipalities with zoning do not have protest rights in variance cases and they are not notified of such cases.

EXISTING LAND USE AND ZONING

Table 1. Land Use and Zoning in the Vicinity

Direction	Land Use	Zoning
Onsite	Single Family Dwelling	CR Conservation-Recreation
North	Single Family Dwelling	CR Conservation-Recreation
East	Single Family Dwelling	AG-1 Agriculture
West	Single Family Dwelling	CR Conservation-Recreation
South	Single Family Dwelling	CR Conservation-Recreation


ATTACHMENTS

- A Case Maps (Location, Land Use, Zoning)
- B Existing Layout – annotated
- C Existing Layout – dimensioned
- D Proposed Layout – Preliminary
- E Legal Description
- F Google Maps satellite photo of subject property (included separately with Attachment G)
- G Petitioner photographs of subject property (included separately with Attachment F)
- H Draft Summary of Evidence for Case 659-V-09

ATTACHMENT A. LOCATION MAP

Case 659-V-09

FEBRUARY 5, 2010

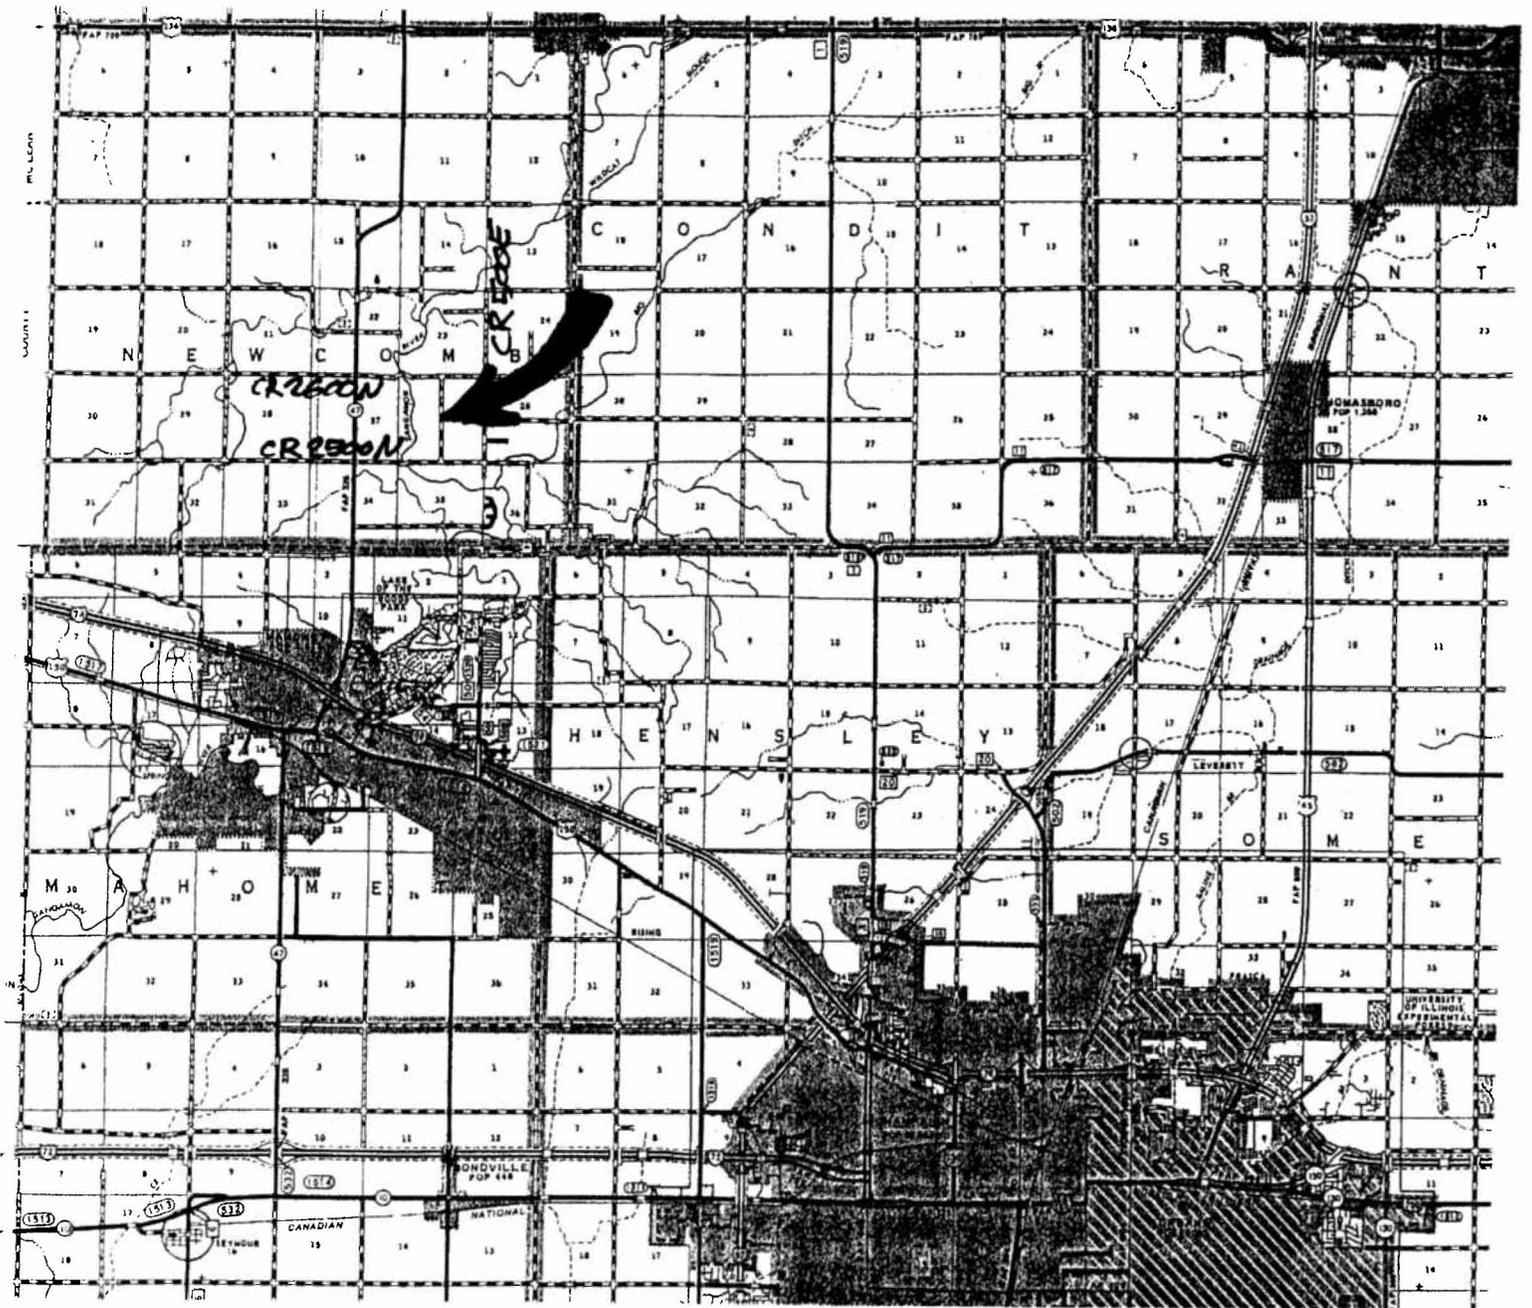

NORTH


Champaign
County
Department of

**PLANNING &
ZONING**



ATTACHMENT A. LAND USE MAP

Case 659-V-09



FEBRUARY 5, 2010

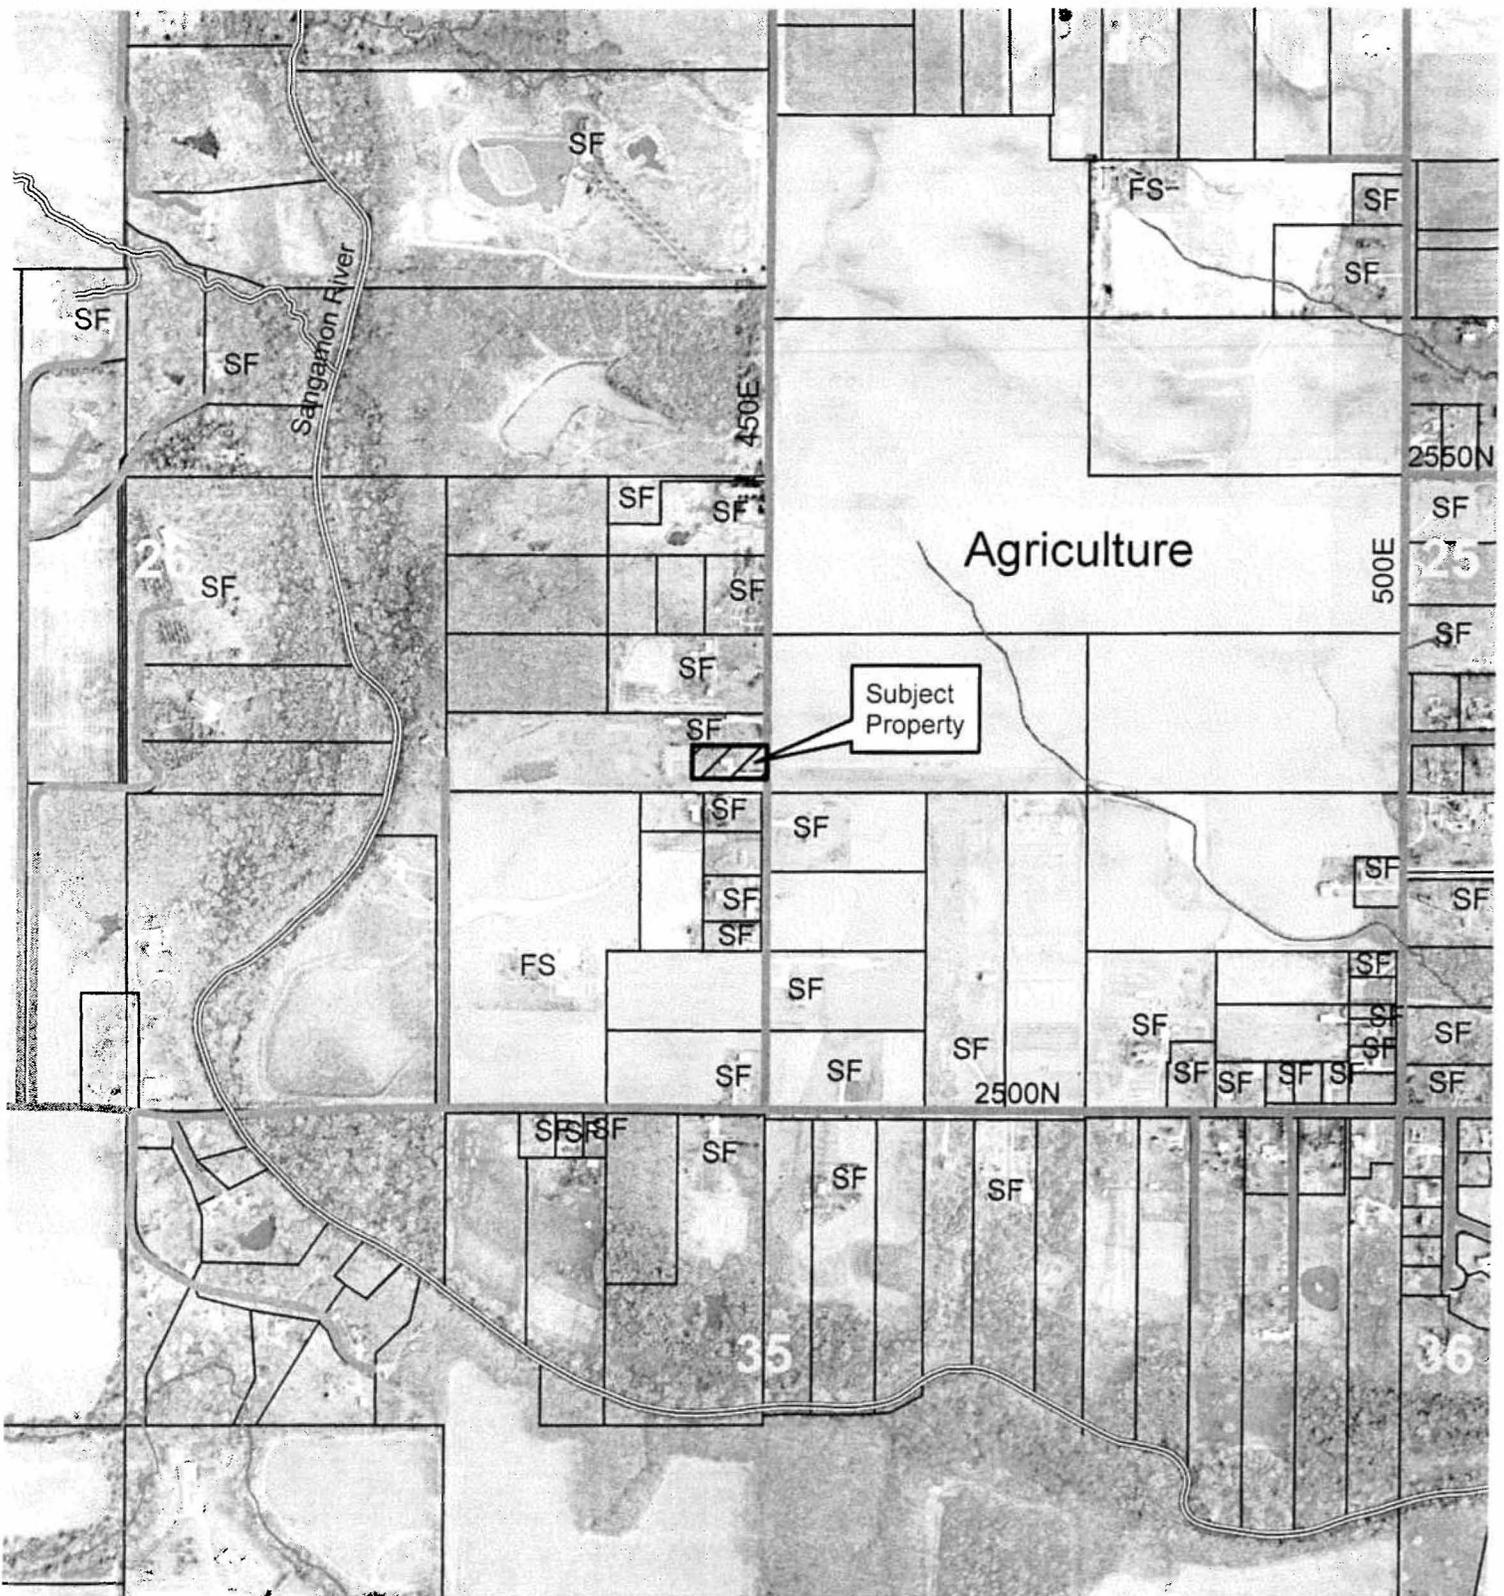


Area of Concern

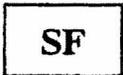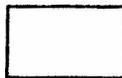

Single Family

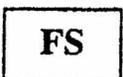 

Farmstead

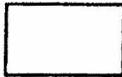


1 inch = 800 feet

Champaign
County
Department of
**PLANNING &
ZONING**


ATTACHMENT A. ZONING MAP

Case 659-V-09

FEBRUARY 5, 2010

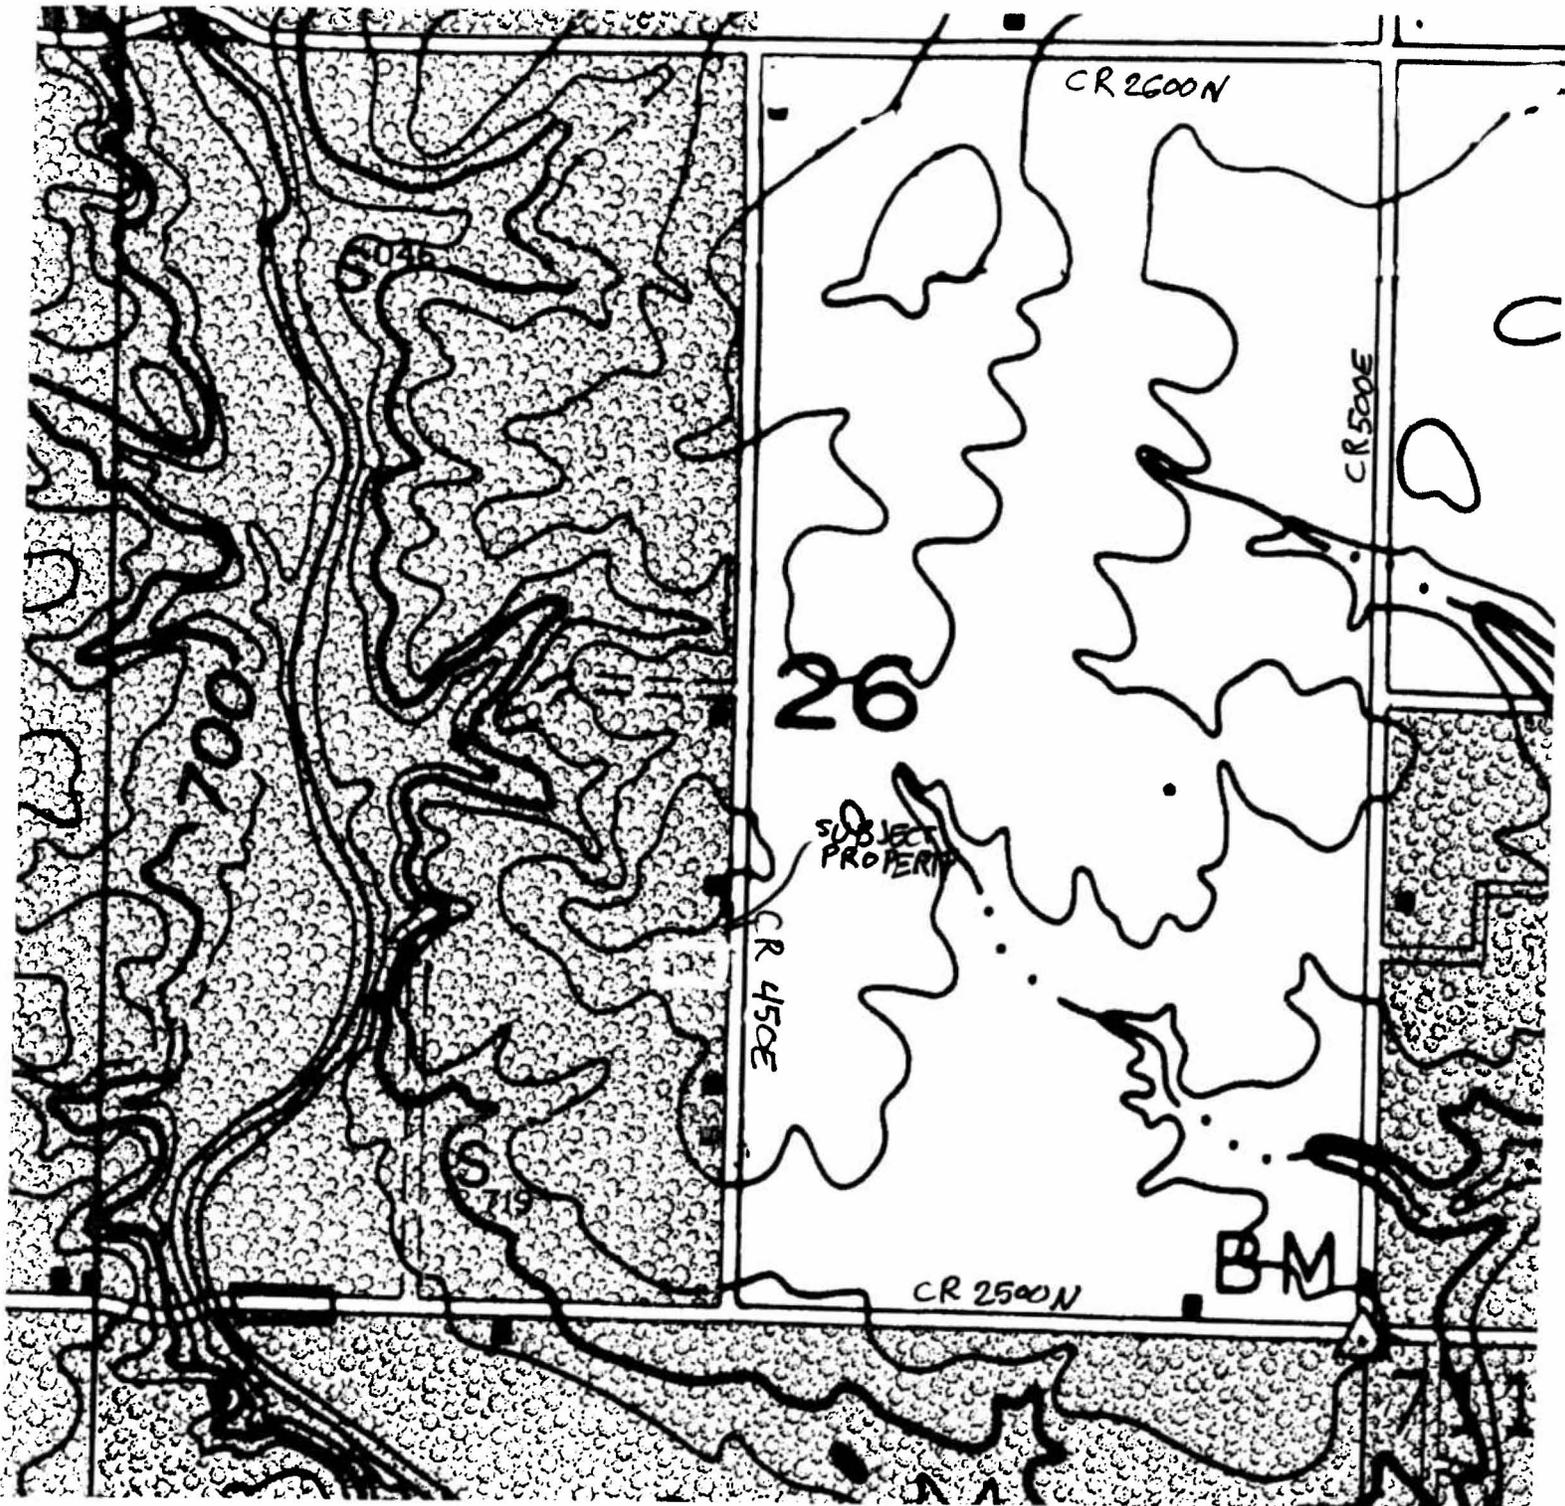

AG-1 Agriculture	R-1 Single Family Residence	R-4 Multiple Family Res.	B-2 Neighborhood Business	B-5 Central Business	NORTH Champaign County Department of PLANNING & ZONING
AG-2 Agriculture	R-2 Single Family Residence	R-5 Mobile Home Park	B-3 Highway Business	I-1 Light Industry	
CR Conservation- Recreation	R-3 Two-family Residence	B-1 Rural Trade Center	B-4 General Business	I-2 Heavy Industry	

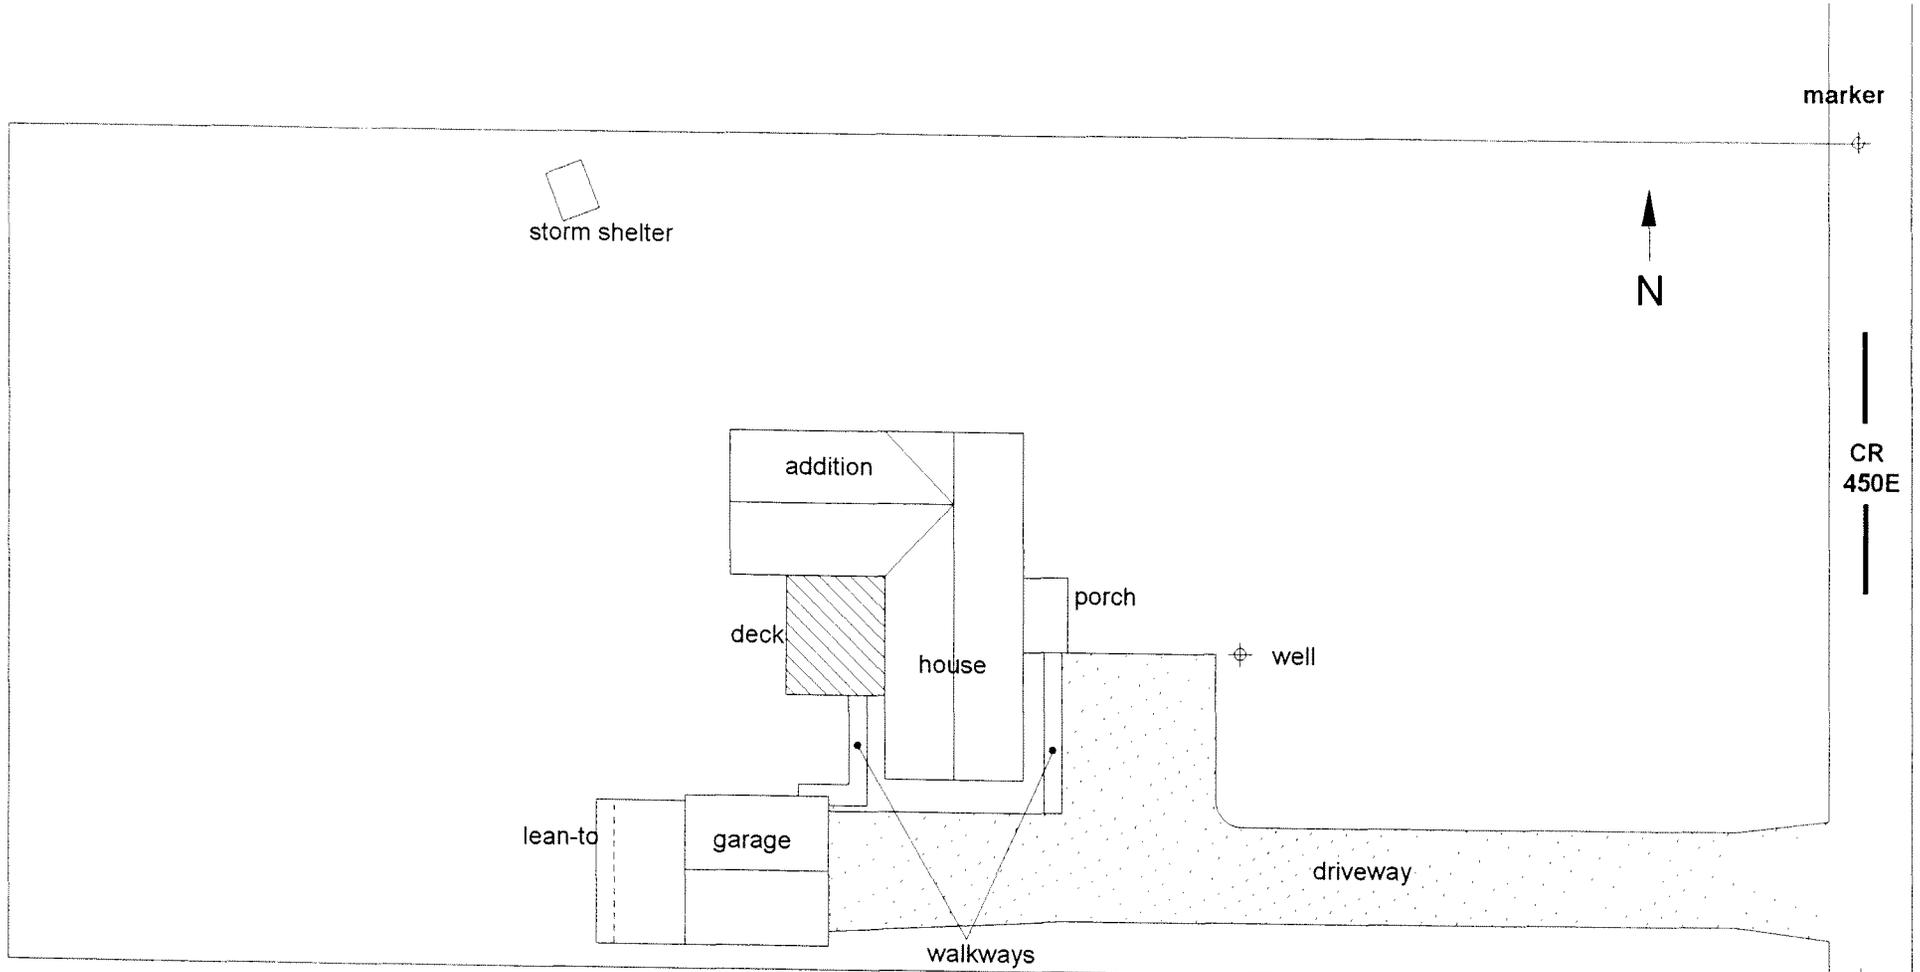

Burdin - 2527N CR 450E - existing layout - annotated
 Perm Index # 16-07-26-326-011

10 ft

RECEIVED

2016-07-26

CITY OF BURDIN PLANNING & ZONING DEPARTMENT

311

(calculated: 43560 sq ft / 140 ft)
No markers found on the western boundaries of the lot.

marker




Notes

Dimensions are in feet, unless otherwise noted.

Garage dims are footprint (overhangs on N & S sides are 10")

House dims are footprint (overhangs: house E & W sides are 5"; addition N & S sides are 1')

North & South lot lines are drawn horizontally from the markers; positions at west end are not certain.

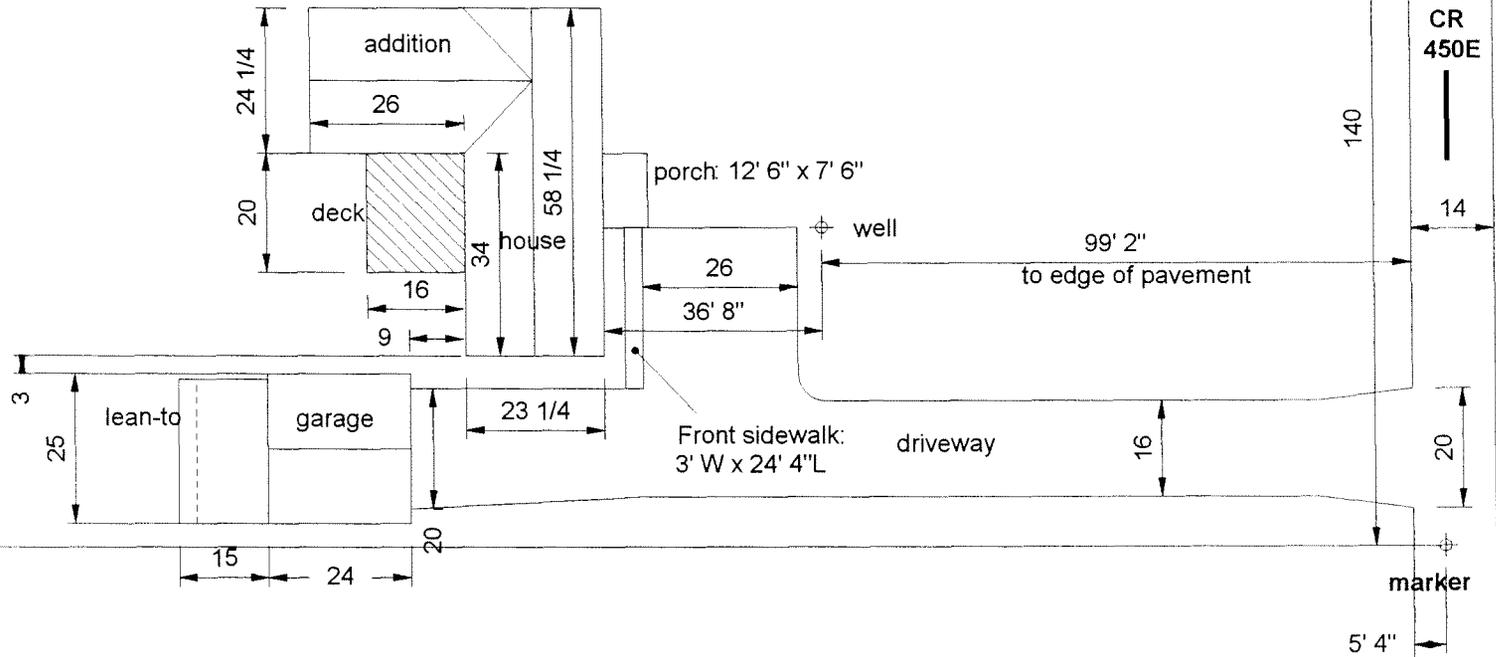

CR 450E

Burdin - 2527N CR 450E - existing layout - dimensioned

Perm Index # 16-07-26-326-011



RECEIVED

PLANNING & ZONING DEPARTMENT


Notes

Dashed lines show removed structures, they are shown for relational reference.

Dimensions are shown in feet, unless otherwise noted.

We'd like to move the new structure north and east to better center it on the property and to enlarge the back yard.

We're also considering putting the garage doors on the south side. Then we would eliminate or greatly reduce the 'turn around' area.

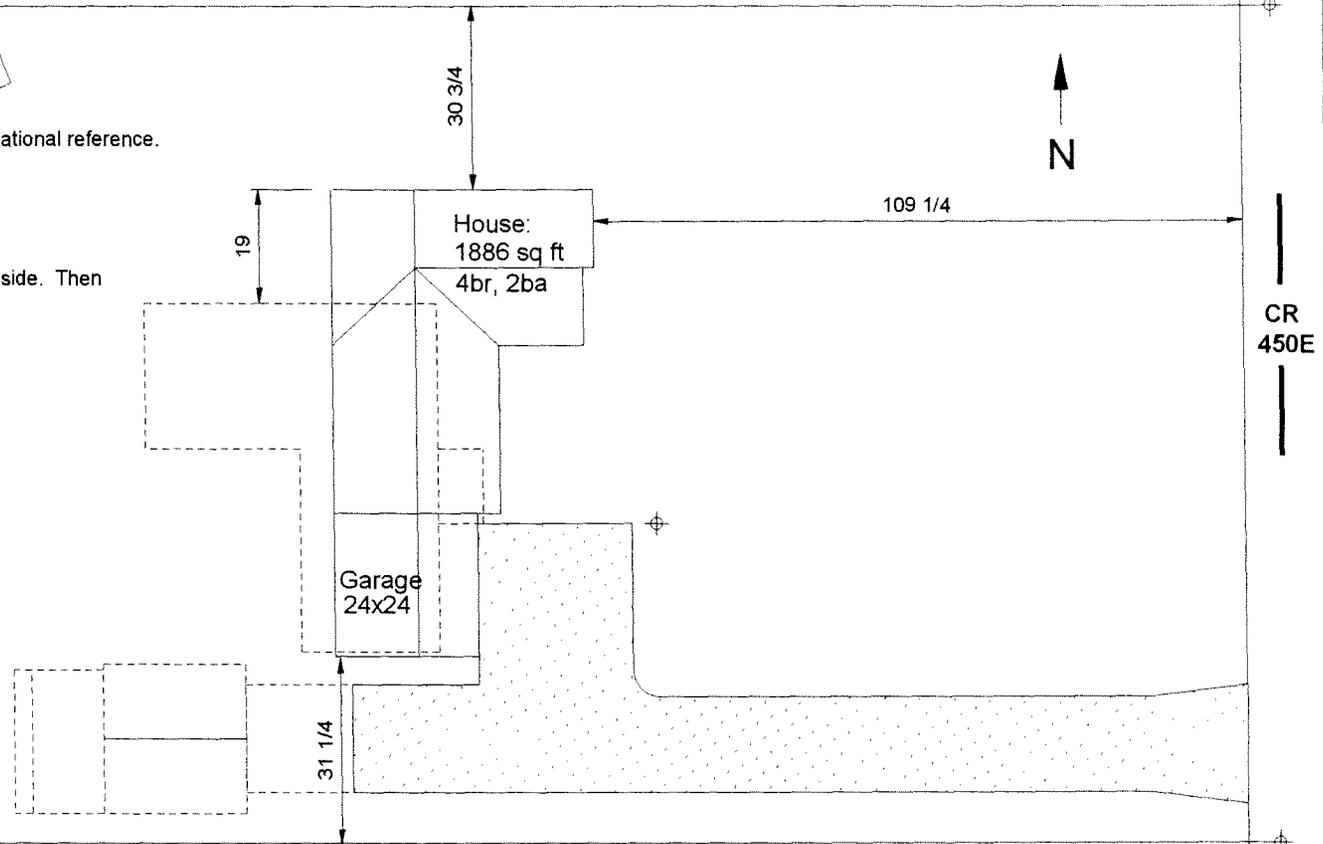

Burdin - 2527N CR 450E - proposed layout - PRELIMINARY

Perm Index # 16-07-26-326-011

10 ft

RECEIVED

CIVIL ENGINEERING

Legal Description

Beginning at a point on the east line of the southwest ¼ of Section 26, Township 21 North, Range 7 east, of the third principal meridian, lying 60.00 feet North of the southeast corner of the northeast ¼ of the southwest ¼ of said Section 26, thence west 312.00 feet parallel to the south line of said northeast ¼ of the southwest ¼; thence north 140.00 feet parallel to the east line of said southwest ¼; thence east 312.00 feet, parallel to the south line of said northeast ¼ of the southwest ¼ to a point on the east line of said southwest ¼; thence south 140.00 feet on said east line to the point of beginning, situated in Champaign County, Illinois.

Commonly known as 2527N 450E, Mahomet, Illinois;

Permanent Index number 16-07-26-326-011

RECEIVED

PLANNING DEPARTMENT

RECEIVED

CITY OF MAHOMET, ILLINOIS

PRELIMINARY DRAFT

659-V-09

**FINDING OF FACT
AND FINAL DETERMINATION
of
Champaign County Zoning Board of Appeals**

Final Determination: { *GRANTED / DENIED* }

Date: February 11, 2010

Petitioners: Steve and Lisa Burdin

Request: Authorize the use of an existing non-conforming lot 0.94 acres in area with an average lot width of 140 feet in lieu of the minimum required lot area of one acre and minimum average lot width of 200 feet

SUMMARY OF EVIDENCE

From the documents of record and the testimony and exhibits received at the public hearing conducted **February 11, 2010**, the Zoning Board of Appeals of Champaign County finds that:

1. The petitioners, Steve and Lisa Burdin, own the subject property. The petitioners purchased the subject property in 1995.
2. The subject property is a 0.94 acre tract in the Southeast Quarter of the Northeast Quarter of the Southwest Quarter of Section 26 of Newcomb Township and commonly known as the house at 2527 CR 450E, Mahomet.
3. The subject property is located within the one and one-half mile extraterritorial jurisdiction of the Village of Mahomet. Municipalities do not have protest rights in variance cases and are not notified of such cases.

GENERALLY REGARDING LAND USE AND ZONING IN THE IMMEDIATE VICINITY

4. Regarding land use and zoning on the subject property and adjacent to it:
 - A. The subject property is zoned CR Conservation-Recreation and is in use as a single family dwelling.
 - B. Land to the north, west, and south of the subject property is zoned CR Conservation-Recreation and is in use as single family dwellings.
 - C. Land to the east of the subject property is zoned AG-1 Agriculture and is in use as single family dwellings and row crop agriculture.

PRELIMINARY DRAFT

GENERALLY REGARDING THE PROPOSED SITE PLAN

5. The proposed site plan was submitted on December 21, 2009, and consists of an annotated existing layout, a dimensioned existing layout, and a preliminary proposed layout, as follows:
- A. The annotated existing layout shows the shape of the lot and the layout of the buildings on it, with the following areas identified:
- (1) A house with an addition on the northwest corner is the principal structure on the lot
 - (2) A detached garage with a lean-to on the rear wall is located southeast of the house
 - (3) There is a driveway on the southern side of the lot.
 - (4) The well is located west of the house.
- B. The dimensioned existing layout gives measurements for all portions of the lot and most of the yard dimensions for the buildings on the lot, as follows:
- (1) The dimensions of the existing buildings are not specifically relevant to the proposed variance and so they are not reviewed here.
 - (2) The lot is indicated to be 140 feet wide by 311 feet deep. However, the 311 foot depth is indicated as being obtained by dividing the area of an acre by 140 feet because no markers could be found on the west side of the lot.
 - (3) The well is indicated to be 99 feet, two inches from the edge of the pavement for CR 450E. Based on these dimensions it may be possible to locate a reserve leach field in the northeast corner of the lot.
- C. The preliminary proposed layout shows how the petitioners are proposing to alter the buildings on the lot. It appears that both existing buildings will be removed and a new house with an attached garage will be constructed in a more central location on the lot.

GENERALLY REGARDING SPECIFIC ORDINANCE REQUIREMENTS AND ZONING PROCEDURES

6. Regarding specific *Zoning Ordinance* requirements relevant to this case:
- A. The following definitions from the *Zoning Ordinance* are especially relevant to the requested variance (capitalized words are defined in the Ordinance):
- (1) "AREA, LOT" is the total area within the LOT LINES.
 - (2) "FRONTAGE" is that portion of a LOT abutting a STREET or ALLEY.
 - (3) "LOT" is a designated parcel, tract or area of land established by PLAT, SUBDIVISION or as otherwise permitted by law, to be used, developed or built upon as a unit.
 - (4) "LOT DEPTH" is the distance between the midpoint of the FRONT LOT LINE and the midpoint of the REAR LOT LINE or LINES.

ITEM 6.A. CONTINUED

- (5) "LOT, INTERIOR" is a LOT other than a CORNER LOT.
 - (6) "LOT LINES" are the lines bounding a LOT.
 - (7) "LOT WIDTH, AVERAGE" is the LOT AREA divided by the LOT DEPTH or, alternatively, the diameter of the largest circle that will fit entirely within the LOT LINES.
 - (8) "NONCONFORMING LOT, STRUCTURE, OR USE" is a LOT, SIGN, STRUCTURE, or USE which does not conform to the regulations and standards of the DISTRICT in which it is located.
- B. In the Zoning Ordinance the lot area and average lot width requirements are part of Section 5.3 Schedule of Area, Height, and Placement Regulations by District, as follows:
- (1) The minimum lot area in the CR District is one acre.
 - (2) The minimum average lot width in the CR District is 200 feet.
- C. Paragraph 9.1.9 D. of the *Zoning Ordinance* requires the ZBA to make the following findings for a variance:
- (1) That the requirements of Paragraph 9.1.9 C. have been met and justify granting the variance. Paragraph 9.1.9C. of the *Zoning Ordinance* states that a variance from the terms of the *Champaign County Zoning Ordinance* shall not be granted by the Board or the hearing officer unless a written application for a variance is submitted demonstrating all of the following:
 - (a) That special conditions and circumstances exist which are peculiar to the land or structure involved which are not applicable to other similarly situated land or structures elsewhere in the same district.
 - (b) That practical difficulties or hardships created by carrying out the strict letter of the regulations sought to be varied prevent reasonable and otherwise permitted use of the land or structures or construction on the lot.
 - (c) That the special conditions, circumstances, hardships, or practical difficulties do not result from actions of the Applicant.
 - (d) That the granting of the variance is in harmony with the general purpose and intent of the *Ordinance*.
 - (e) That the granting of the variance will not be injurious to the neighborhood, or otherwise detrimental to the public health, safety, or welfare.

PRELIMINARY DRAFT

ITEM 6.C. CONTINUED

- (2) That the variance is the minimum variation that will make possible the reasonable use of the land or structure, as required by subparagraph 9.1.9D.2.
- D. Paragraph 9.1.9.E. of the *Zoning Ordinance* authorizes the ZBA to prescribe appropriate conditions and safeguards in granting a variance.

GENERALLY REGARDING SPECIAL CONDITIONS THAT MAY BE PRESENT

7. Generally regarding the Zoning Ordinance requirement of a finding that special conditions and circumstances exist which are peculiar to the land or structure involved which are not applicable to other similarly situated land or structures elsewhere in the same district:
 - A. The Petitioners have testified on the application that, **“The parcel is nonconforming. It is a rectangular lot, 140 feet wide (N-S) by 312 feet deep (E-W), according to the legal description. This is 43,680 square feet or 1.0027 acres. The lot’s 140-foot dimension fronts the street, so it does not meet the requirement for frontage. By The County’s measurement, the lot is 0.94 acres, thus not satisfying the area requirement. The lot is currently being used as a single-family residential property. We would simply like to continue this use.”**
 - B. The existing lot was not created by the Petitioners, but appears to have been created in approximately 1978, as follows:
 - (1) The subject property does not appear as a separate lot until the 1980 Sidwell Tax Atlas.
 - (2) The Supervisor of Assessment Tax Records indicate that the property was added as a separate lot in 1978.
 - (3) The Property Tax Record Card indicates the subject property was built on in 1979, but staff was unable to find a permit for the construction of the existing home.

GENERALLY REGARDING ANY PRACTICAL DIFFICULTIES OR HARDSHIPS RELATED TO CARRYING OUT THE STRICT LETTER OF THE ORDINANCE

8. Generally regarding the Zoning Ordinance requirement of a finding that practical difficulties or hardships related to carrying out the strict letter of the regulations sought to be varied prevent reasonable and otherwise permitted use of the land or structures or construction on the lot:
 - A. The Petitioners have testified on the application that, **“If the regulations were strictly enforced, it appears that construction would not be allowed on the site once the existing structure was removed.”**
 - B. At the time of application staff asked the petitioners to investigate the availability of any surrounding land for purchase. The petitioners have been out of town recently and have not told staff the results of any inquiries they may have made. More information should be available at the meeting.

GENERALLY PERTAINING TO WHETHER OR NOT THE PRACTICAL DIFFICULTIES OR HARDSHIPS RESULT FROM THE ACTIONS OF THE APPLICANT

9. Generally regarding the Zoning Ordinance requirement for a finding that the special conditions, circumstances, hardships, or practical difficulties do not result from the actions of the Applicant:
- A. The Petitioners have testified on the application that, **“The action I took: I purchased the property. I was not aware that different methods of measurement exist which, in this case, create the difference between a legal and an illegal lot configuration and size, potentially. The property’s 1-acre size was ‘confirmed’ to me by the legal description during the purchase. I had no reason to suspect that one party would call it an acre, and another would call it less.”**
 - B. The existing lot was not created by the petitioners, but appears to have been illegally nonconforming since it was created in 1978. The petitioners purchased the property in 1995.
 - C. The availability of land for purchase is determined by the neighboring land owner, and in this case all the land surrounding the subject property is owned by one neighbor.

GENERALLY PERTAINING TO WHETHER OR NOT THE VARIANCE IS IN HARMONY WITH THE GENERAL PURPOSE AND INTENT OF THE ORDINANCE

10. Generally regarding the Zoning Ordinance requirement for a finding that the granting of the variance is in harmony with the general purpose and intent of the Ordinance:
- A. The Petitioners have testified on the application that, **“Our plan is to replace the structure that exists today. We have no intention of changing the principal use of this property -a residential use, single family dwelling. This ‘use’ exists today, and will not change. We could certainly find and purchase some other parcel and change its principal use instead of staying here.”**
 - B. The County reviewed the minimum lot area requirements in Case 847-AT-93. That case established the importance of accommodating onsite wastewater treatment on lots without connection to a sanitary sewer system, as follows:
 - (1) Subsection 4.3.4 of the Zoning Ordinance has requirements for lots that are not connected to a sanitary sewer or a public water supply. These requirements do not apply in the CR District because the basic requirements for the CR District are greater than the requirements in 4.3.4.
 - (2) For lots that are subject to subsection 4.3.4 that are not connected to a public sanitary sewer system or a public water supply the minimum required lot area is 30,000 square feet, and the minimum average lot width is 150 feet.
 - (3) If the subject property were subject to the requirements of subsection 4.3.4 it would exceed the minimum required lot area and only fall 7% short of the minimum required average lot width of 150 feet.

ITEM 10. CONTINUED

- C. Besides the importance of accommodating onsite wastewater treatment and disposal as part of the basis for both the minimum lot area requirement and the minimum average lot width requirement, other considerations are as follows:
- (1) Adequate light and air: The existing lot does not meet the minimum lot size requirements for the CR District, but is larger than urban lots that provide adequate light and air.
 - (2) Separation of structures to prevent conflagration: Structures in the rural zoning districts are generally located farther from fire protection stations than structures in the urban districts and the level of fire protection service is generally somewhat lower given the slower response time. The subject property is within the Cornbelt Fire Protection District and the station is approximately 5.6 road miles distant. The preliminary proposed layout indicates that the petitioners intend to place their new house in a more central location on the lot, which will help increase separation from structures on the surrounding lot.
 - (3) Aesthetics may also play a part in the minimum lot area and average lot width requirements.
- D. The existing lot area of 0.94 acres is 94% of the required minimum of one acre for a variance of 6%. The existing average lot width of 140 feet is 70% of the required minimum of 200 feet for a variance of 30%.
- E. Reducing the amount of variance is one way to ensure that any variance is more in harmony with the general intent and purpose of the Ordinance. The amount of variance in this case can only be reduced by the purchase of additional land to increase both the area and the width of the lot. At the time of application staff asked the petitioners to investigate the availability of any surrounding land for purchase. The petitioners have been out of town recently and have not told staff the results of any inquiries they may have made. More information should be available at the meeting.
- F. The subject property meets all other requirements of the *Zoning Ordinance*.
- G. The requested variance is not prohibited by the *Zoning Ordinance*.

GENERALLY PERTAINING TO THE EFFECTS OF THE REQUESTED VARIANCE ON THE NEIGHBORHOOD AND THE PUBLIC HEALTH, SAFETY, AND WELFARE

11. Generally regarding the Zoning Ordinance requirement for a finding that the granting of the variance will not be injurious to the neighborhood, or otherwise detrimental to the public health, safety, or welfare:
- A. The Petitioners have testified on the application that, **“The property is in an area where numerous residences (both old and new) are mixed with farmland. This variance is being sought to allow us to rebuild on this lot. Since we won’t be changing the ‘use’ of the property, all of the items of concern (traffic, drainage & runoff, firefighting, etc.) should remain reasonably or wholly unchanged.”**

ITEM 11. CONTINUED

- B. A primary consideration for the requirement for both minimum lot area and minimum average lot width is the area requirements for onsite wastewater treatment and disposal, as follows:
 - (1) The intent of the Zoning Ordinance is to require enough lot area and lot width to accommodate a subsurface wastewater disposal system such as a leach field rather than a Class I aerobic treatment system that discharges treated and chlorinated effluent to the surface of the ground.
 - (2) Although not required by the Champaign County Health Ordinance, it is considered a good practice to have adequate space on a rural lot to have a reserve septic field in case the primary field fails.
 - (3) The petitioners have not indicated the location of their septic field on the site plan, so it is unclear if there is adequate area on the lot for a reserve septic field.
- C. The Fire Protection District has received notice of this variance, but no comments have been received.
- D. The Township Highway Commissioner has also received notice of this variance, but no comments have been received.

DOCUMENTS OF RECORD

1. Variance application from Steve and Lisa Burdin, received on December 21, 2009, with attachments:
 - A Existing Layout – annotated
 - B Existing Layout – dimensioned
 - C Proposed Layout – Preliminary
 - D Legal Description
 - E Google Maps satellite photo of subject property
 - F Petitioner photographs of subject property (5 photographs)

2. Preliminary Memorandum for Case 659-V-09, with attachments:
 - A Case Maps (Location, Land Use, Zoning)
 - B Existing Layout – annotated
 - C Existing Layout – dimensioned
 - D Proposed Layout – Preliminary
 - E Legal Description
 - F Google Maps satellite photo of subject property (included separately with Attachment G)
 - G Petitioner photographs of subject property (included separately with Attachment F)
 - H Draft Summary of Evidence for Case 659-V-09

FINDINGS OF FACT

From the documents of record and the testimony and exhibits received at the public hearing for zoning case **659-V-09** held on **February 11, 2010**, the Zoning Board of Appeals of Champaign County finds that:

1. Special conditions and circumstances *{DO / DO NOT}* exist which are peculiar to the land or structure involved, which are not applicable to other similarly situated land and structures elsewhere in the same district because: _____

2. Practical difficulties or hardships created by carrying out the strict letter of the regulations sought to be varied *{WILL / WILL NOT}* prevent reasonable or otherwise permitted use of the land or structure or construction because: _____

3. The special conditions, circumstances, hardships, or practical difficulties *{DO / DO NOT}* result from actions of the applicant because: _____

4. The requested variance *{SUBJECT TO THE PROPOSED CONDITION}* *{IS / IS NOT}* in harmony with the general purpose and intent of the *Ordinance* because: _____

5. The requested variance *{SUBJECT TO THE PROPOSED CONDITION}* *{WILL / WILL NOT}* be injurious to the neighborhood or otherwise detrimental to the public health, safety, or welfare because: _____

6. The requested variance *{SUBJECT TO THE PROPOSED CONDITION}* *{IS / IS NOT}* the minimum variation that will make possible the reasonable use of the land/structure because: _____

7. ***{NO SPECIAL CONDITIONS ARE HEREBY IMPOSED / THE SPECIAL CONDITIONS IMPOSED HEREIN ARE REQUIRED TO ENSURE COMPLIANCE WITH THE CRITERIA FOR SPECIAL USE PERMITS AND FOR THE PARTICULAR PURPOSES DESCRIBED BELOW:}***

FINAL DETERMINATION

The Champaign County Zoning Board of Appeals finds that, based upon the application, testimony, and other evidence received in this case, that the requirements of Section 9.1.9.C *{HAVE/HAVE NOT}* been met, and pursuant to the authority granted by Section 9.1.6.B of the Champaign County Zoning Ordinance, the Zoning Board of Appeals of Champaign County determines that:

The Variance requested in Case **659-V-09** is hereby *{GRANTED/GRANTED WITH CONDITIONS/DENIED}* to the petitioners, **Steve and Lisa Burdin**, to authorize the use of an existing non-conforming lot 0.94 acres in area with an average lot width of 140 feet in lieu of the minimum required lot area of one acre and minimum average lot width of 200 feet.

The foregoing is an accurate and complete record of the Findings and Determination of the Zoning Board of Appeals of Champaign County.

SIGNED:

Doug Bluhm, Chair
Champaign County Zoning Board of Appeals

ATTEST:

Secretary to the Zoning Board of Appeals

Date

Satellite view


Web images Videos **Maps** News Shopping Gmail [more](#) ▾

[Help](#) | [Sign in](#)

Google maps 2527 N 450 East rd, mahomet, IL, usa

Search Maps

Show search options

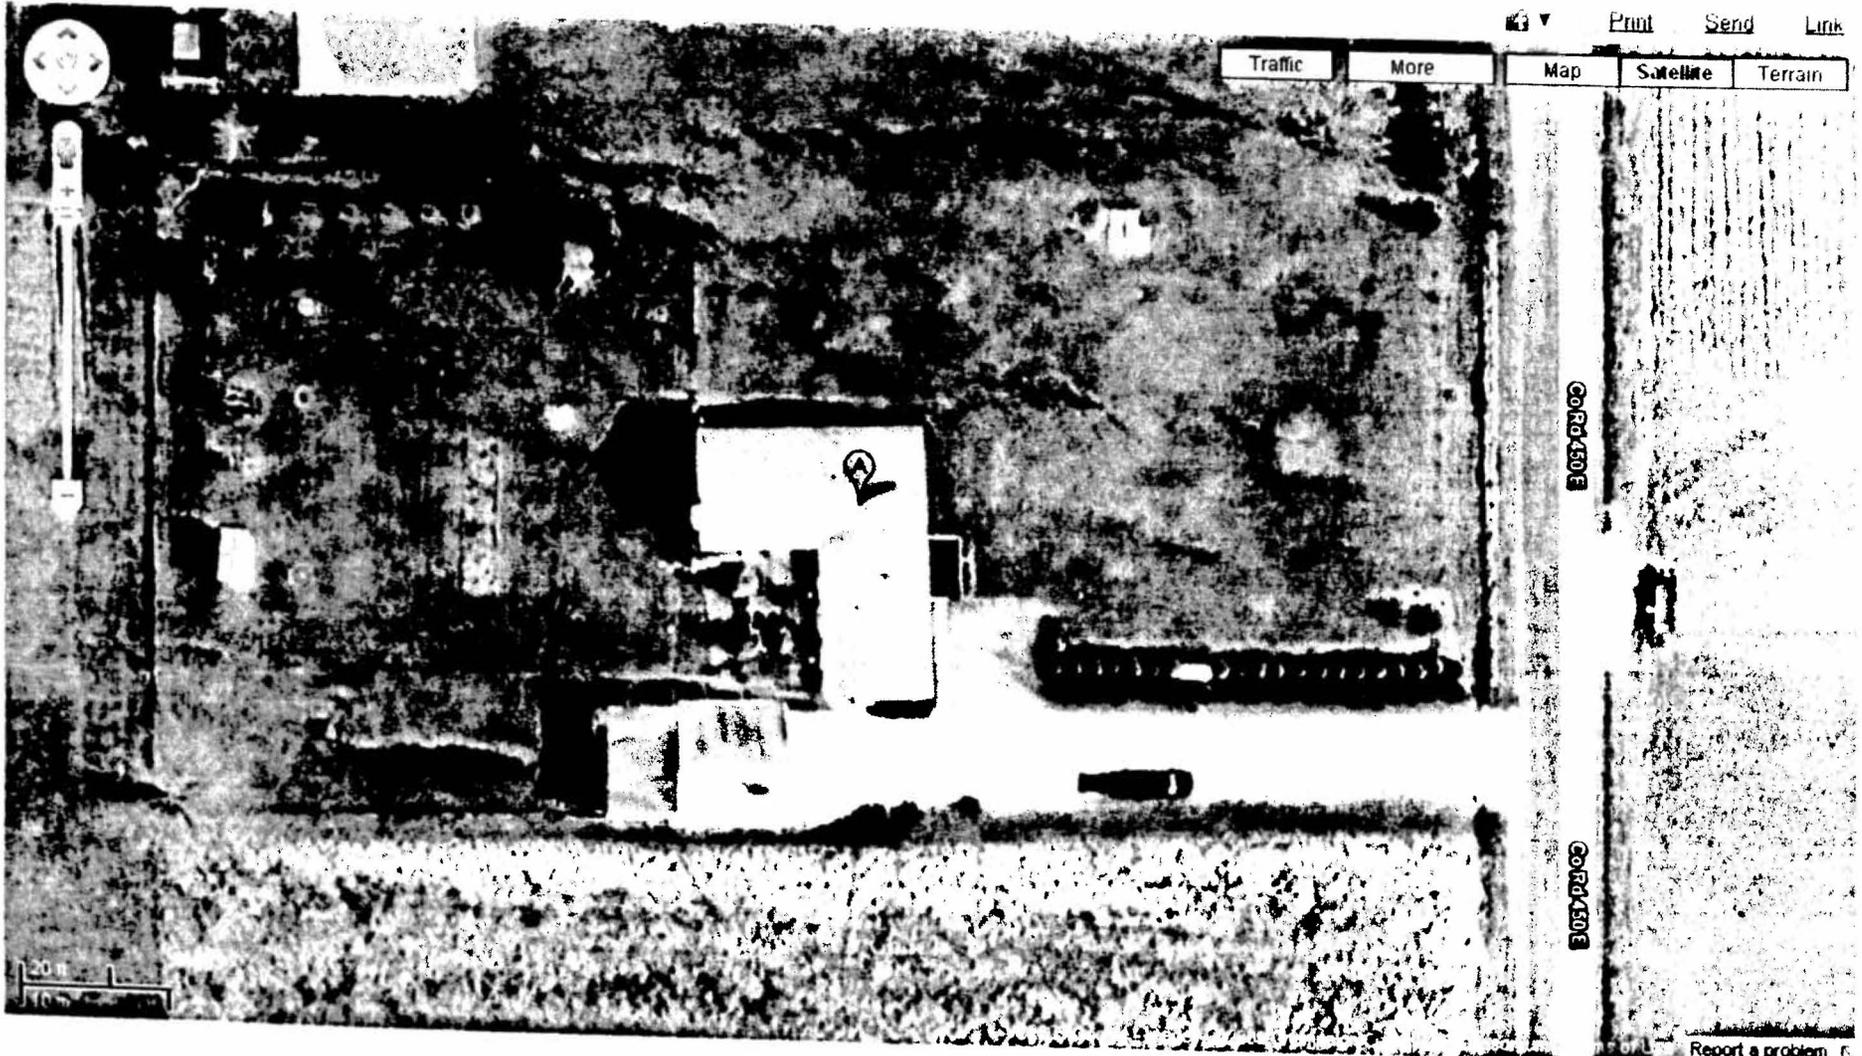

Print Send Link

Traffic More Map Satellite Terrain

CO RD 450 E


CO RD 450 E

Report a problem


View from NE (looking NW)




View from NE 02 (looking SW)

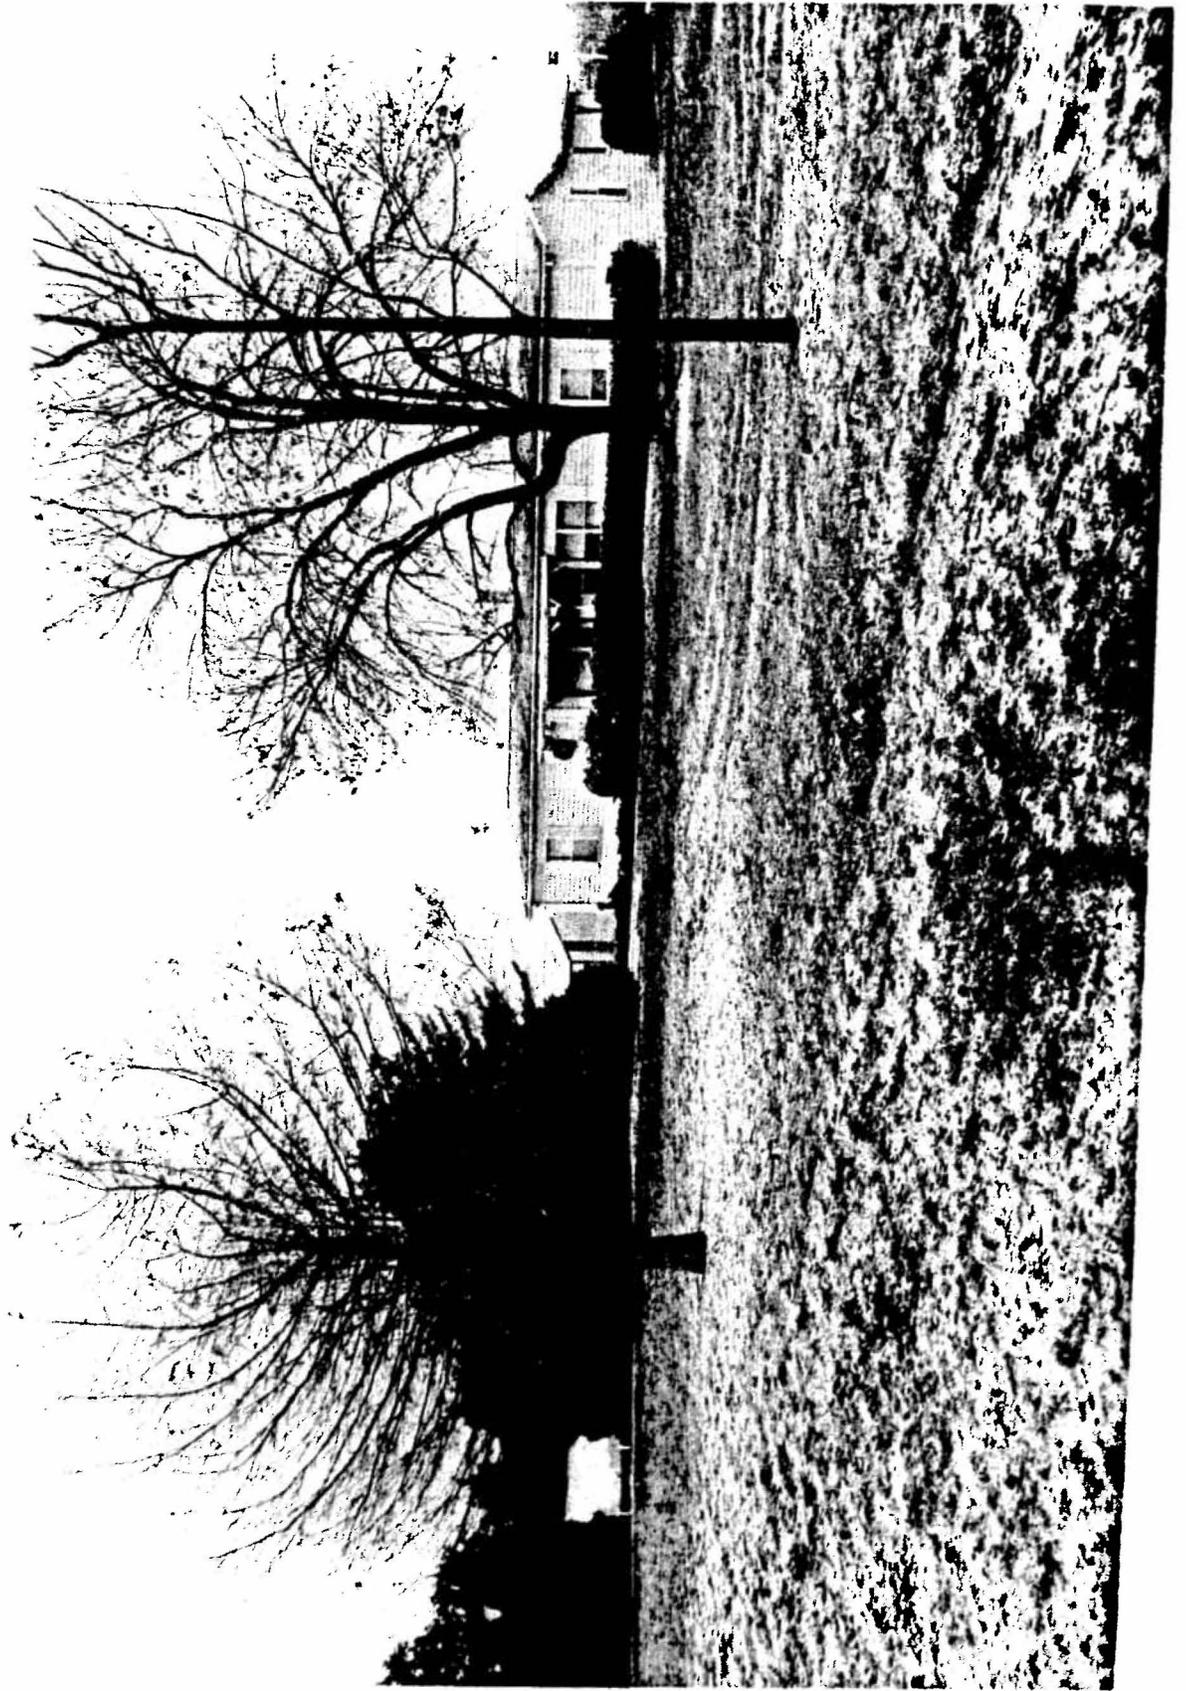

View from NE 03 (looking SW)

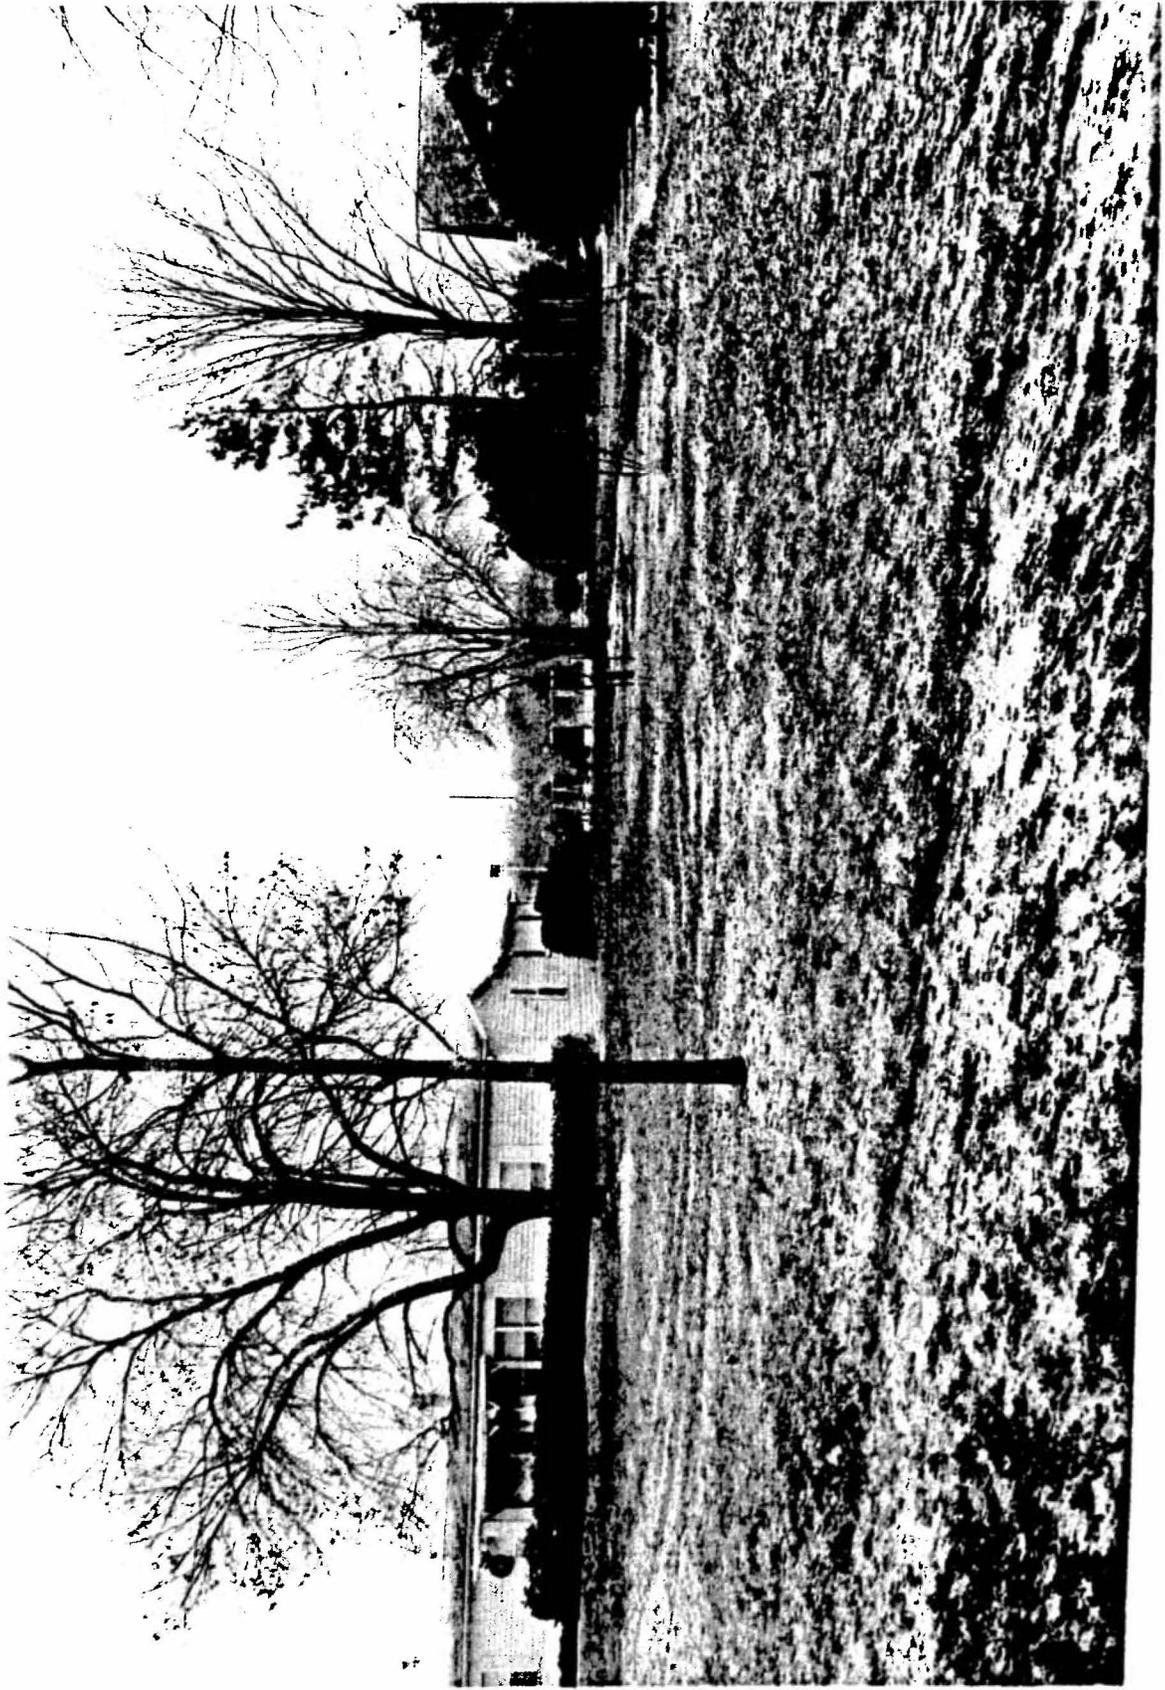

View from SW (looking NE)

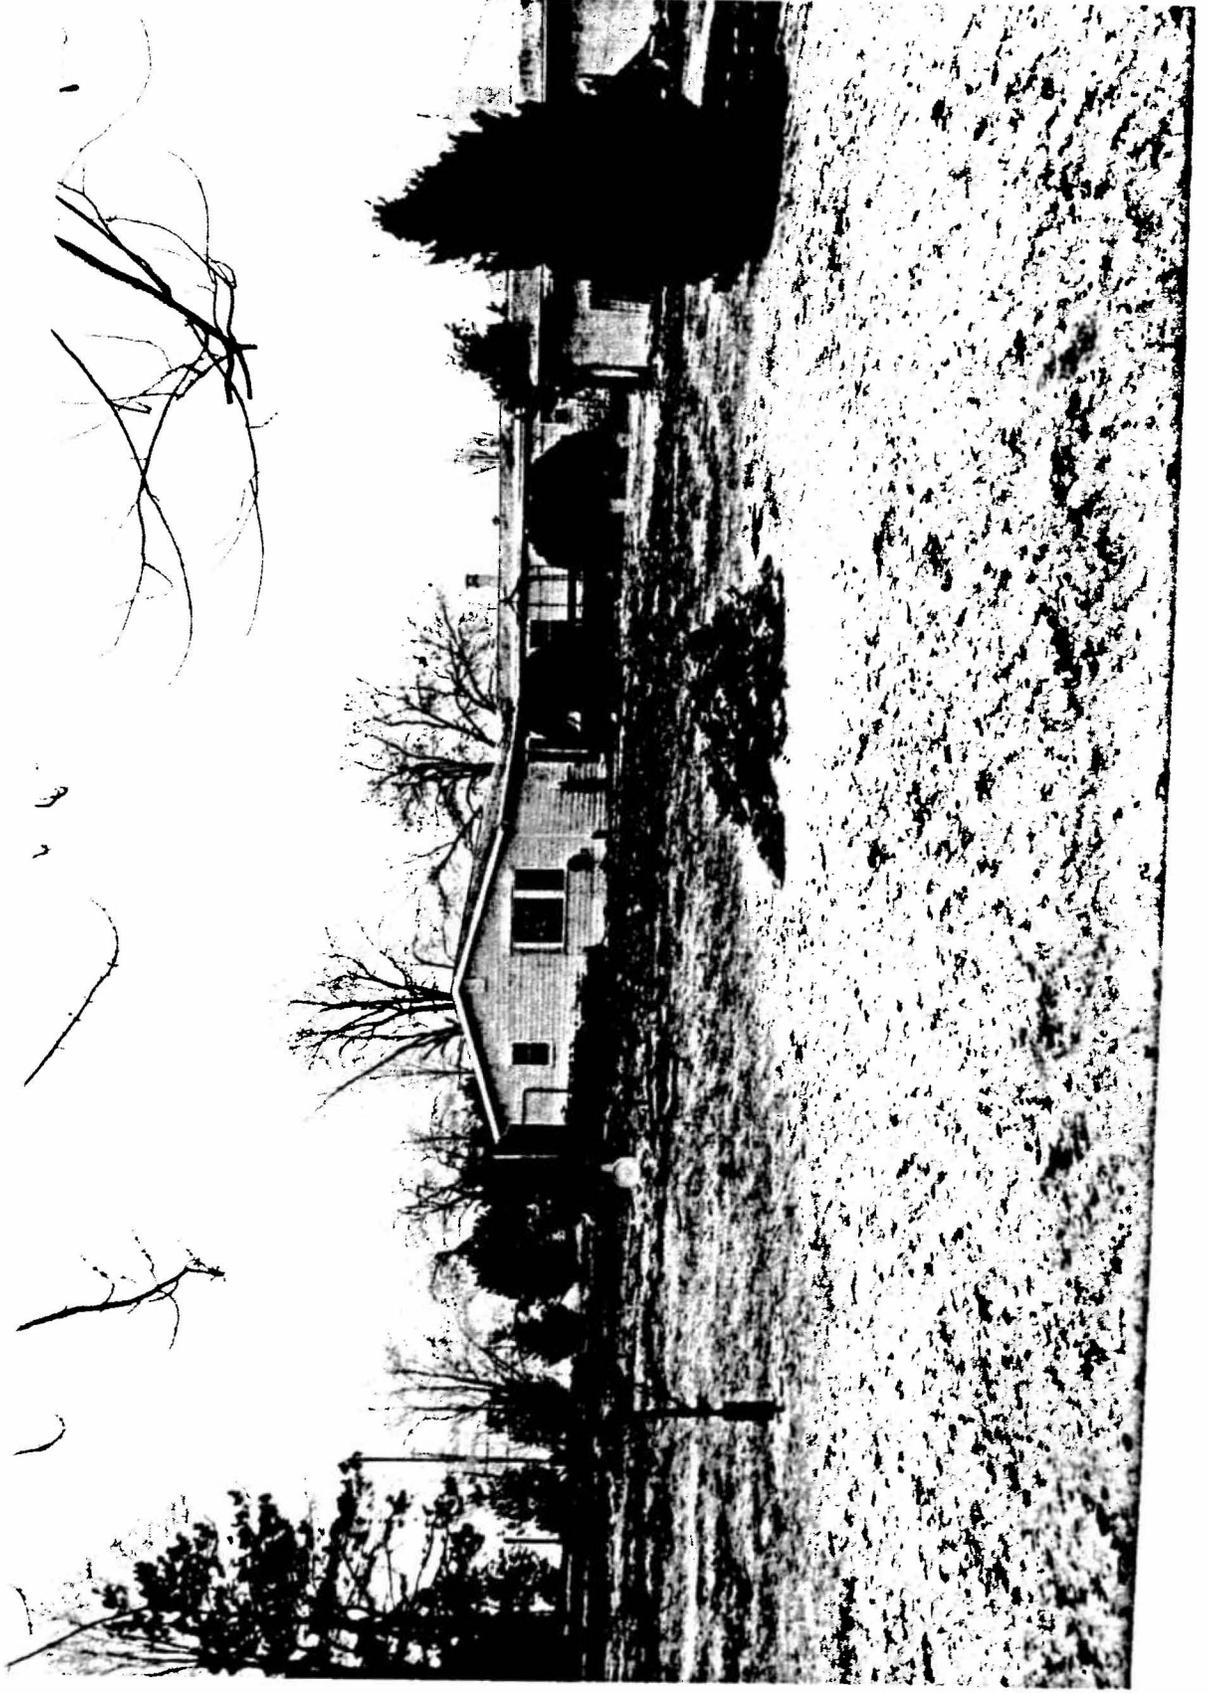

View from NW (looking SE)

