


SANGAMON VALLEY PUBLIC WATER DISTRICT PROPOSED WATER TREATMENT PLANT REZONING PRELIMINARY SITE PLAN

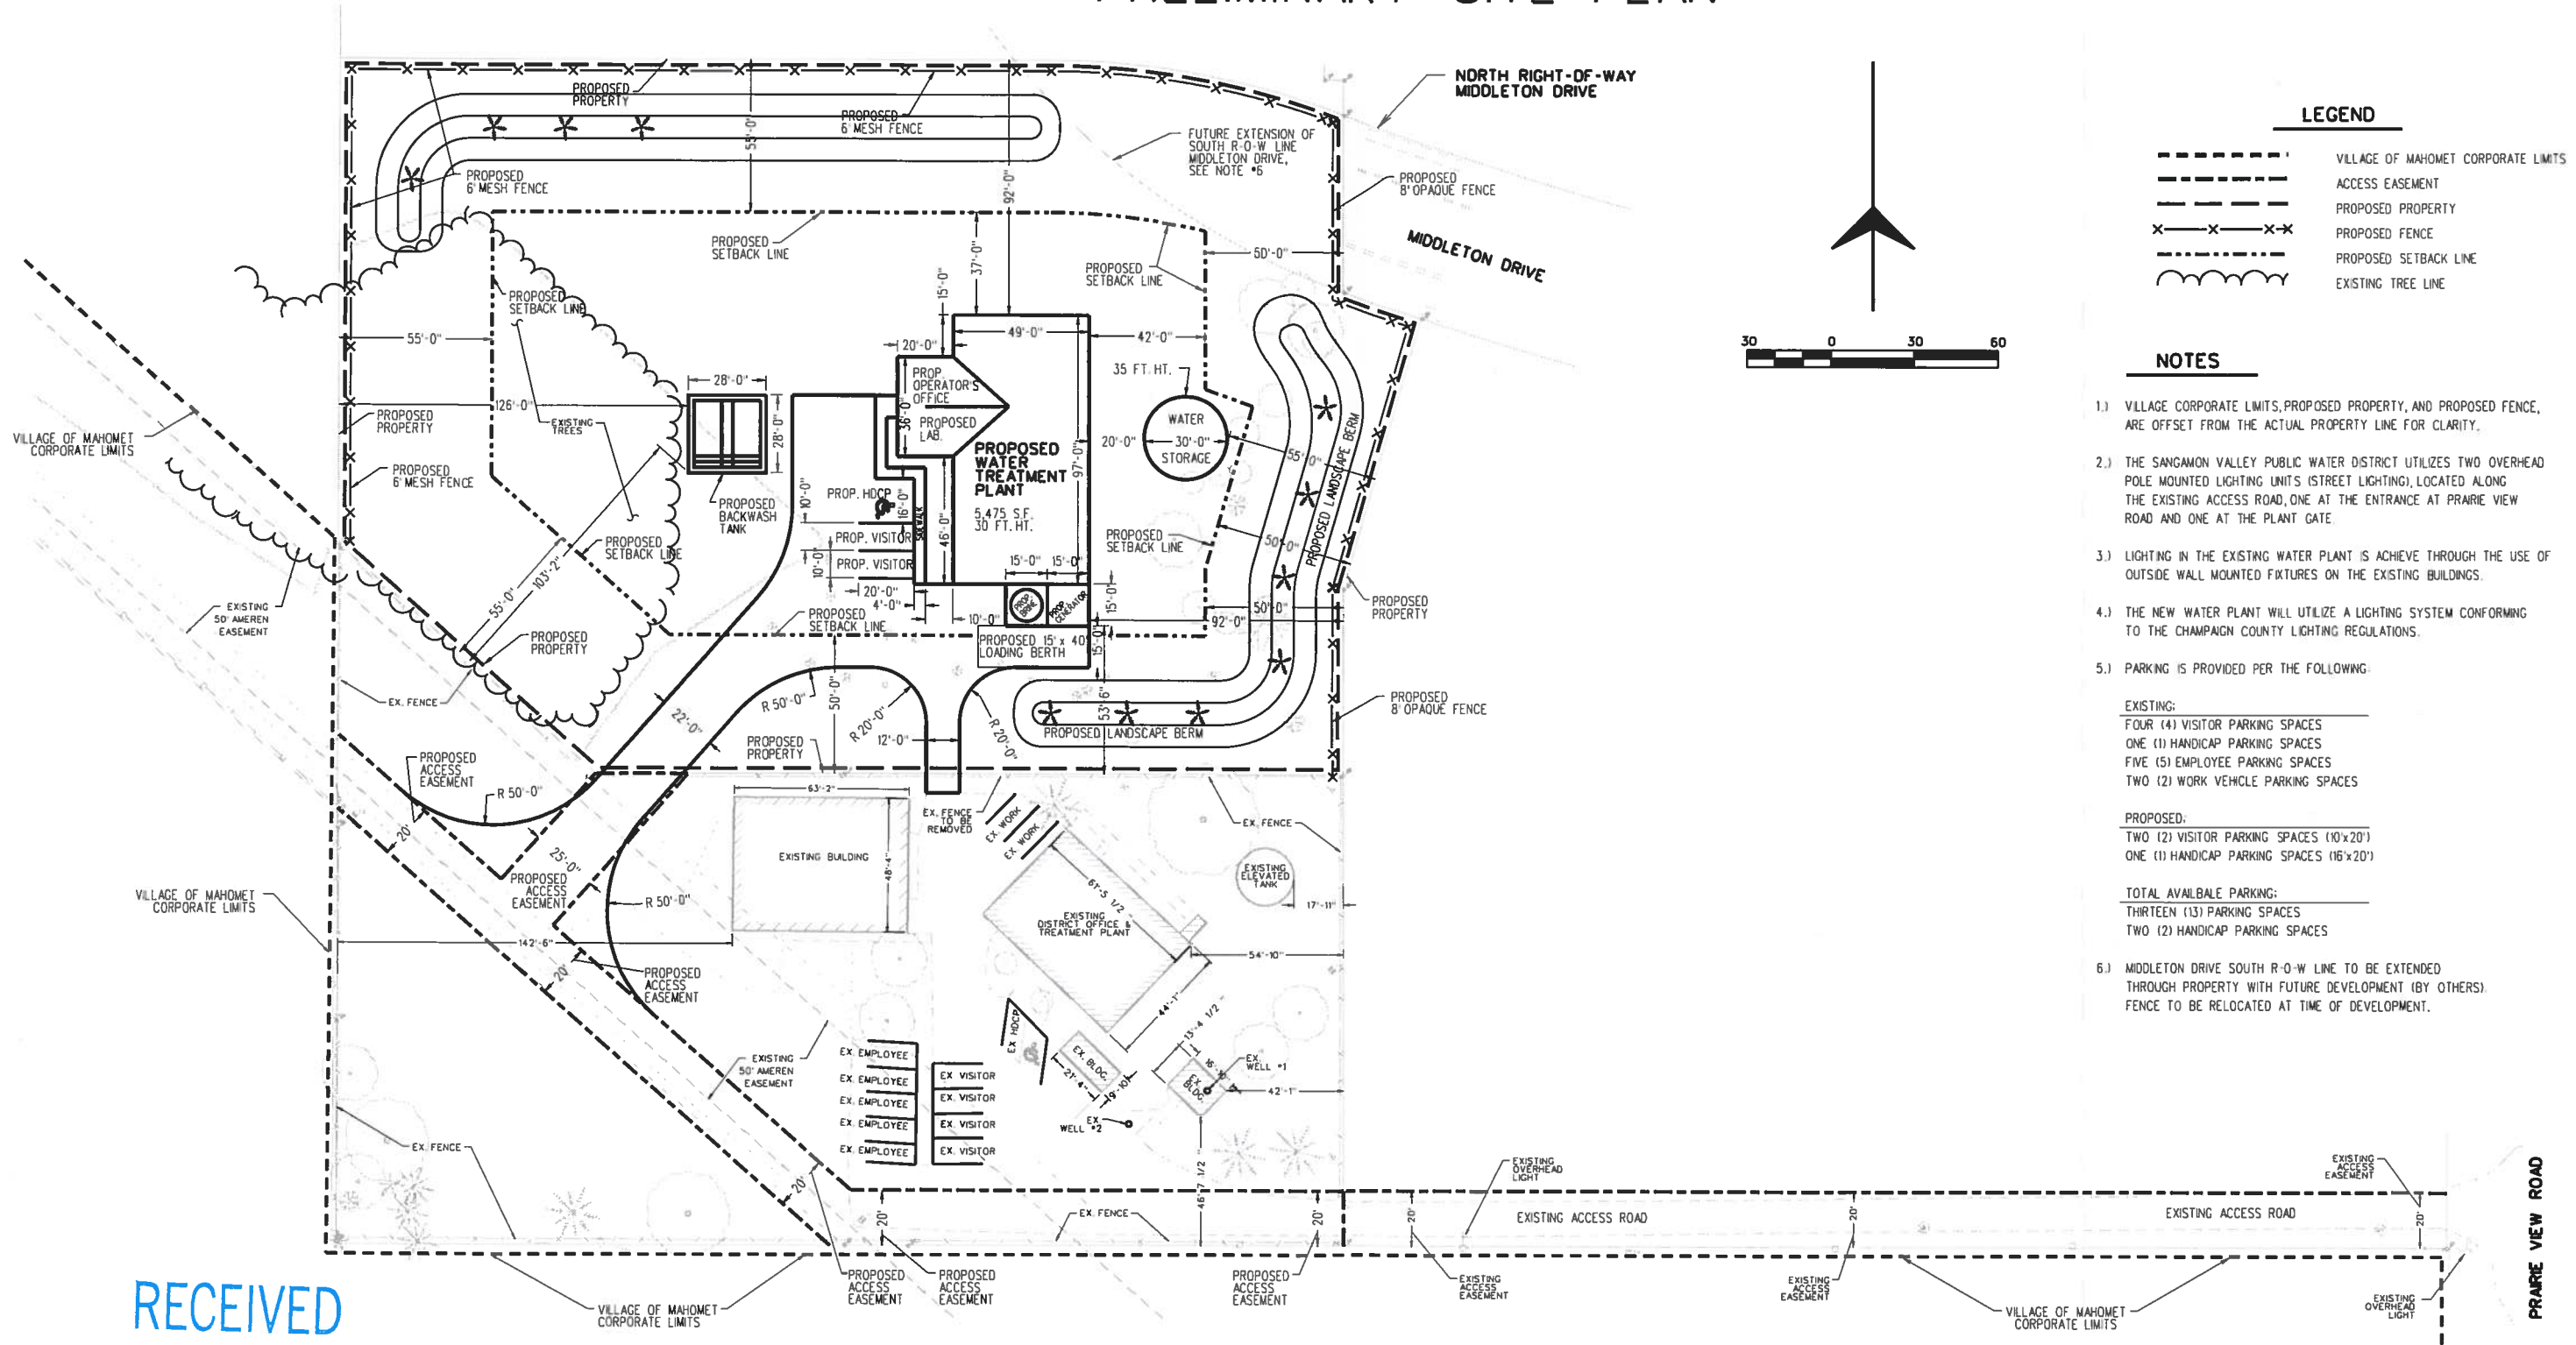

RECEIVED
OCT 10 2012
CHAMPAIGN CO. P & Z DEPARTMENT

Sodemann and Associates, Inc.
340 NORTH NEL STREET
POST OFFICE BOX 557
CHAMPAIGN, ILLINOIS 61824-0557
TEL 217 352-7688 FAX 217 352-7922
ENGINEERING / ANALYSIS / MANAGEMENT